



COVER SHEET

SHEET TITLE:
PROJECT NO: #Pin
DATE: 2/12/2020
DRAWN BY: Debbie Hall
DRAWING SCALE: 1/4" = 1'-0"

A-1

SHEET 1 OF 7

Revision ID	Issue Date	Issue Name

**Bledsoe W/ Bonus Room
Bledsoe Crossing
Modern Structures**

This set of plans was designed as per owners recommendations and is to be built as per owners and / or contractors specifications. contractor and / or owner shall verify all dimensions, details and drawings. Designer will not be liable for any errors after construction begins.


This set of plans was designed by a Residential Designer as per customers specifications. No construction detail are included. Plans are designed for customer and/or builder to use for general description, size and exterior appearance they were not designed to meet any specific building codes, ordinances or zoning restrictions. Plans are noted that Builder/Owner will be responsible for building home to meet the required specifications in their County/State.

Visual Design

5882 Oak Grove Road Red Boiling Springs TN 37150


PHONE: 615-699-4663 EMAIL: visualdesign@nctc.com

C:\Users\Debbie\Dropbox\BUILDERS\MODERN STRUCTURES\2018\Bledsoe Crossing\Bledsoe Bonus\Bledsoe Bonus\1822 Bonus.pln

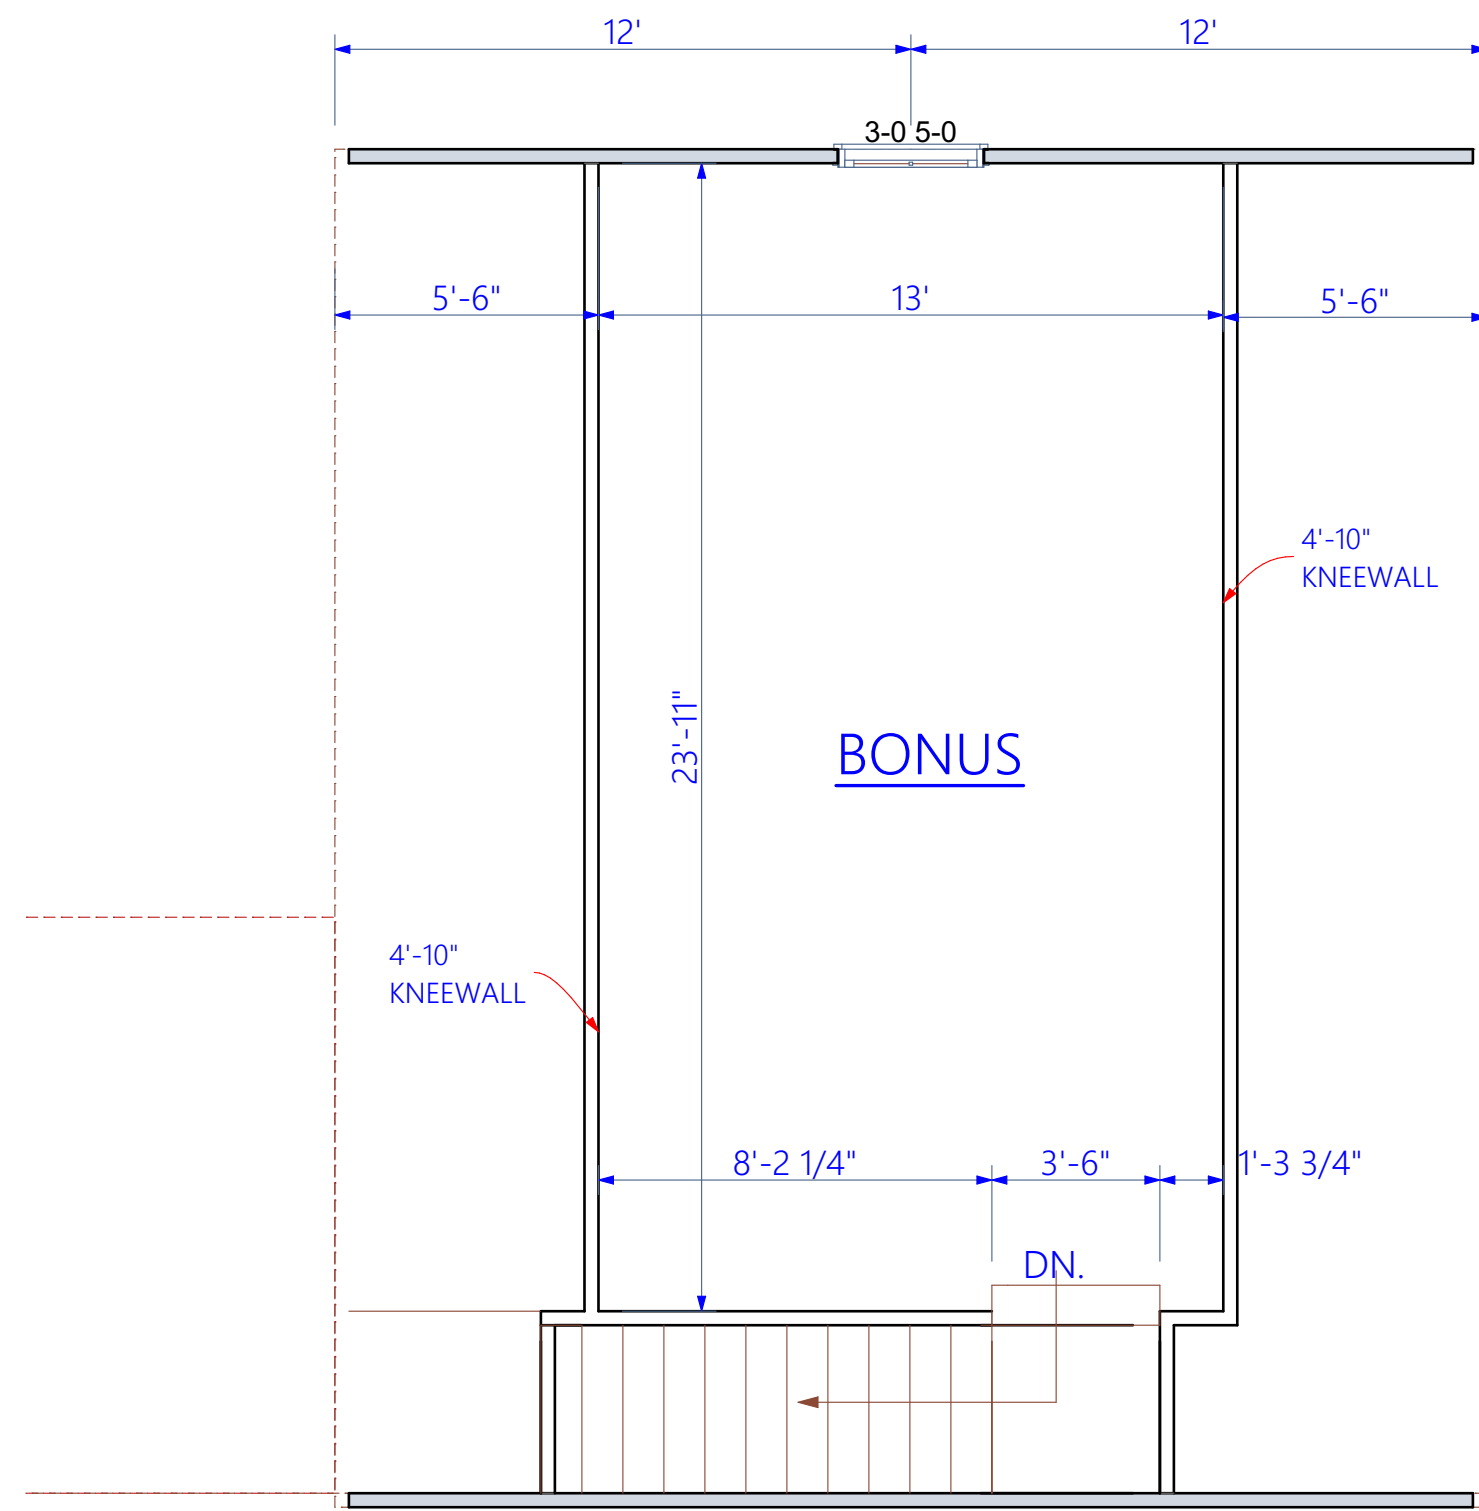

SECOND FLOOR PLAN

BONUS ROOM = 308 SQ. FT.

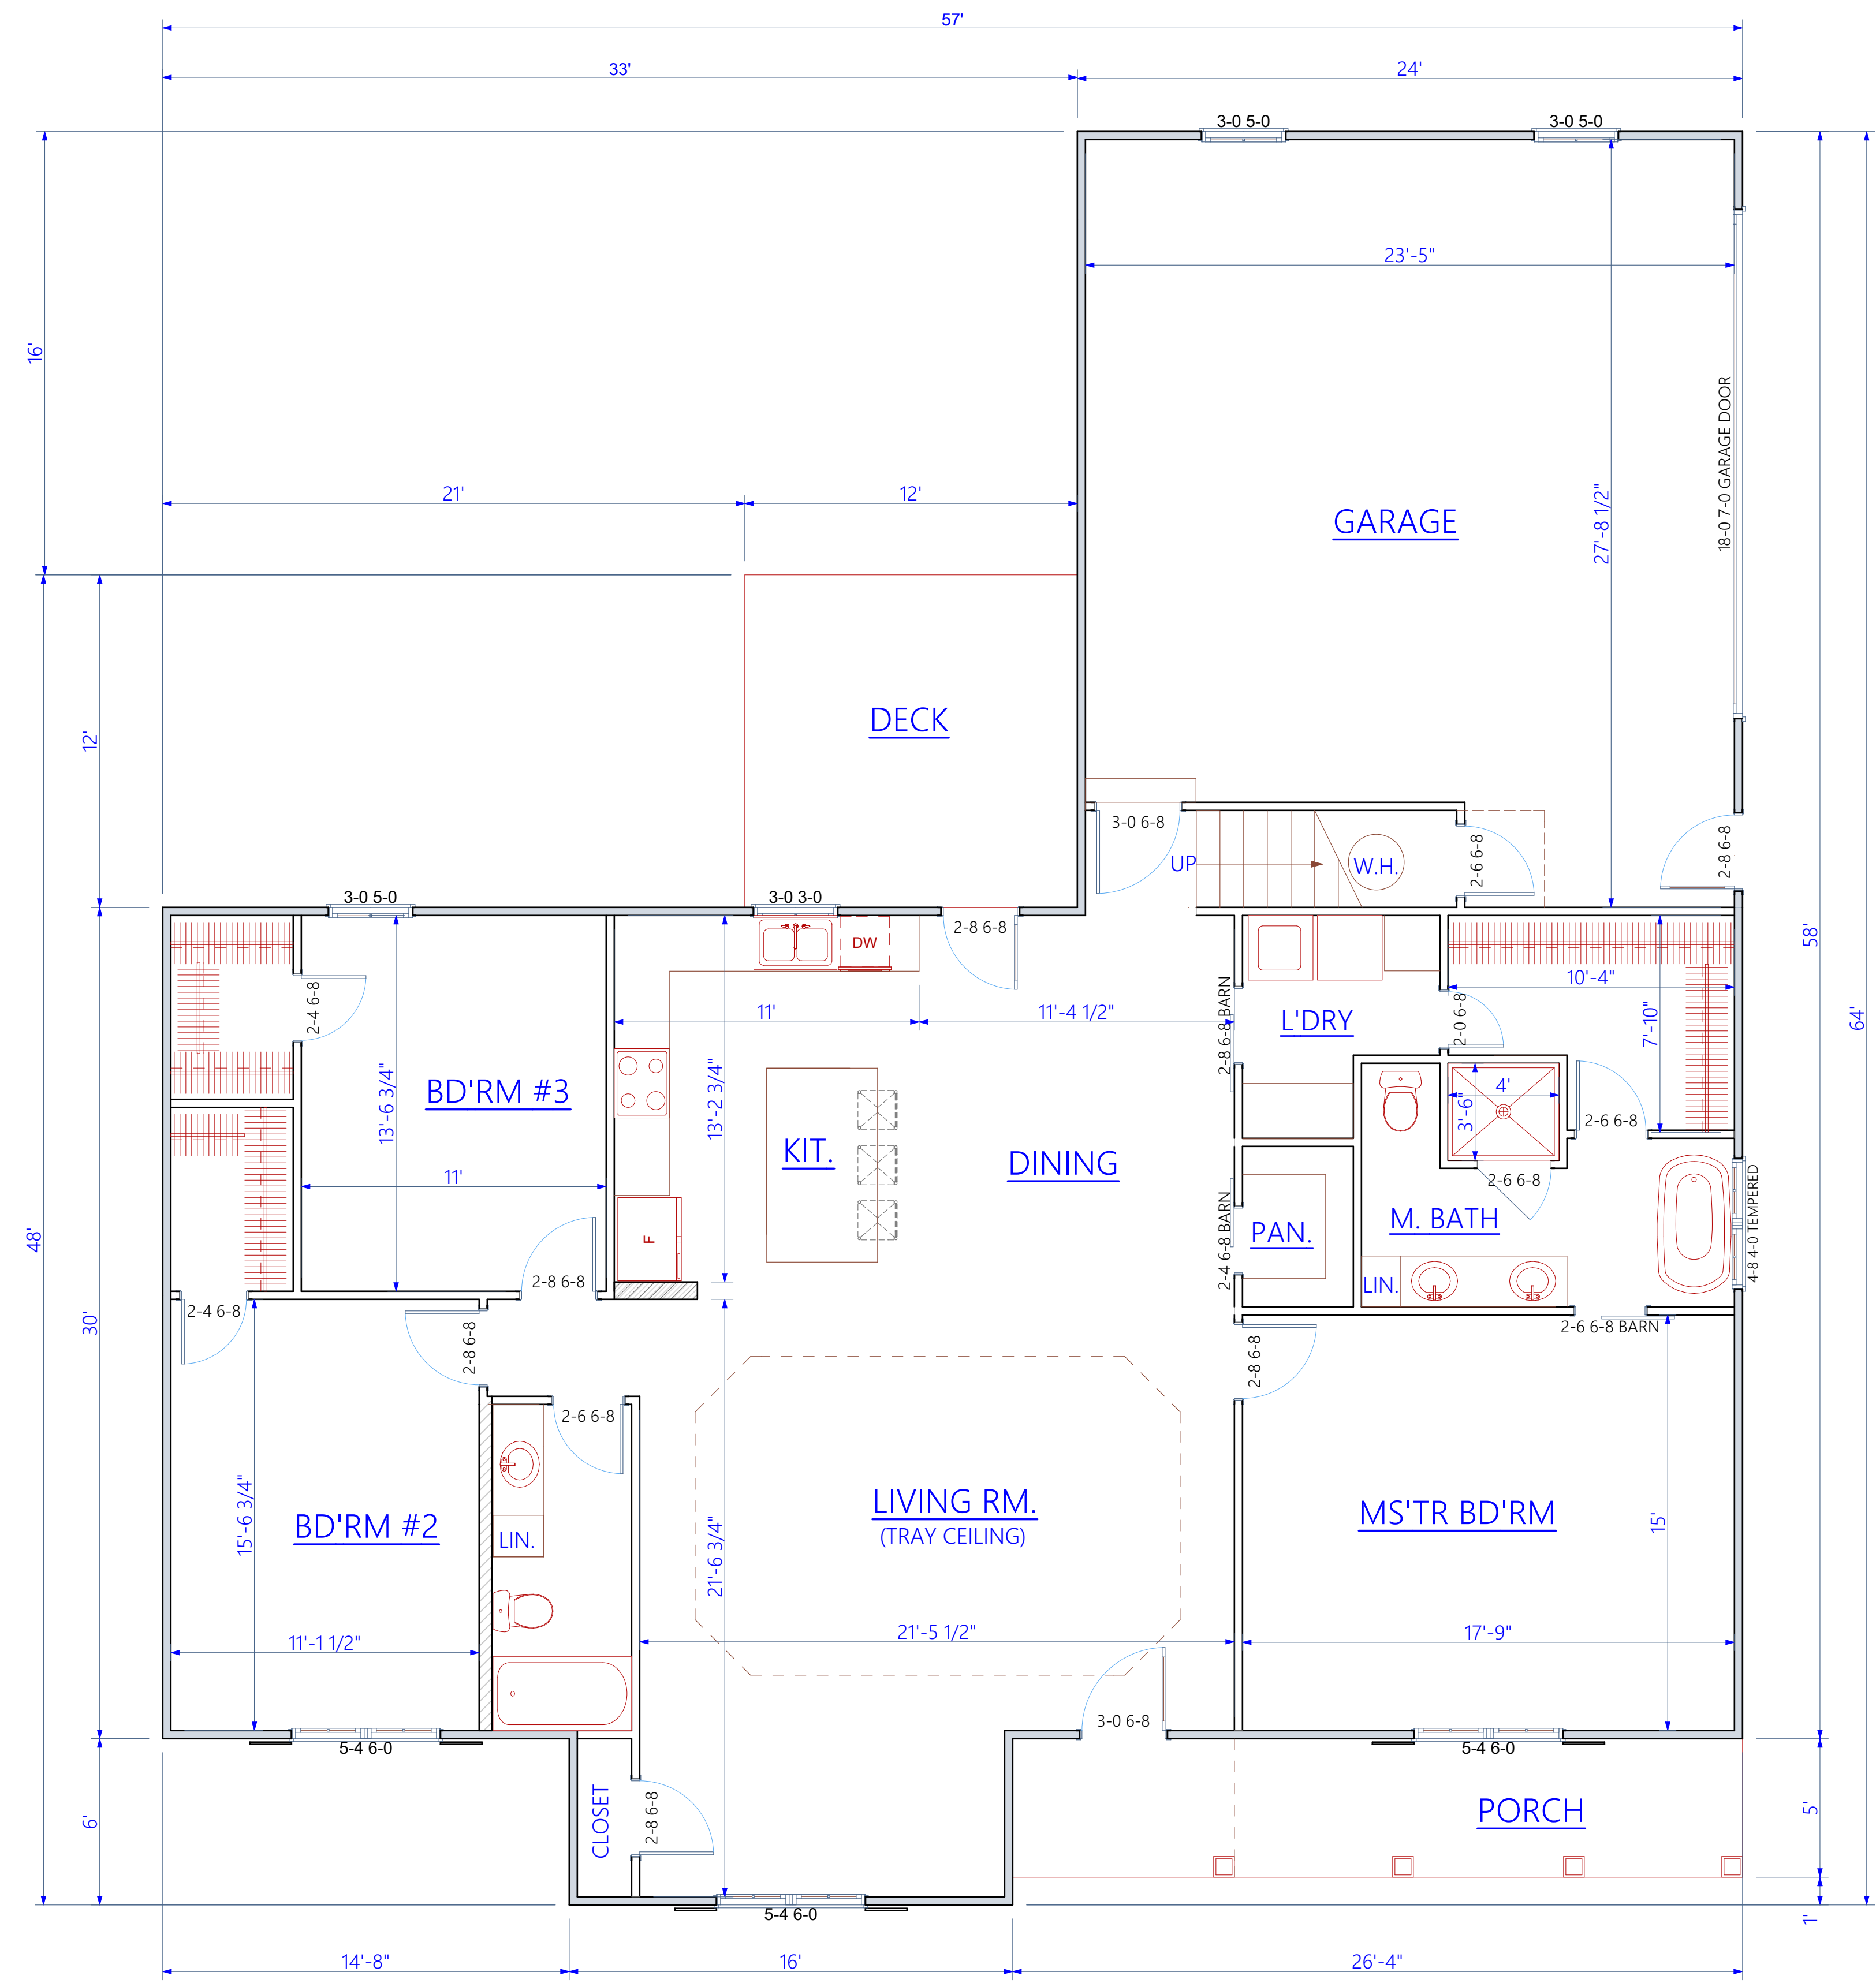

FLOOR PLAN

LIVING AREA = 1,820 SQ. FT.
GARAGE = 650 SQ. FT.

Visual Design
5882 Oak Grove Road Red Boiling Springs TN 37150
PHONE: 615-699-4663 EMAIL: visualdesign@nctc.com


This set of plans was designed by a Residential Designer as per customers specifications. No construction detail are included. Plans are designed for customer and/or builder to use for general description, size and exterior appearance they were not designed to meet any specific building codes, ordinances or zoning restrictions. Plans are noted that Builder/Owner will be responsible for building home to meet the required specifications in their County/State.

Bledsoe W/ Bonus Room
Bledsoe Crossing
Modern Structures
This set of plans was designed as per owners recommendations and is to be built as per owners and / or contractors specifications, contractor and / or owner shall verify all dimensions, details and drawings. Designer will not be liable for any errors after construction begins.


Revision ID	Issue Date	Issue Name

SHEET TITLE: **1st FLOOR PLAN**

PROJECT NO:	#Pin
DATE:	2/12/2020
DRAWN BY:	Debbie Hall
DRAWING SCALE:	1/4" = 1'-0"

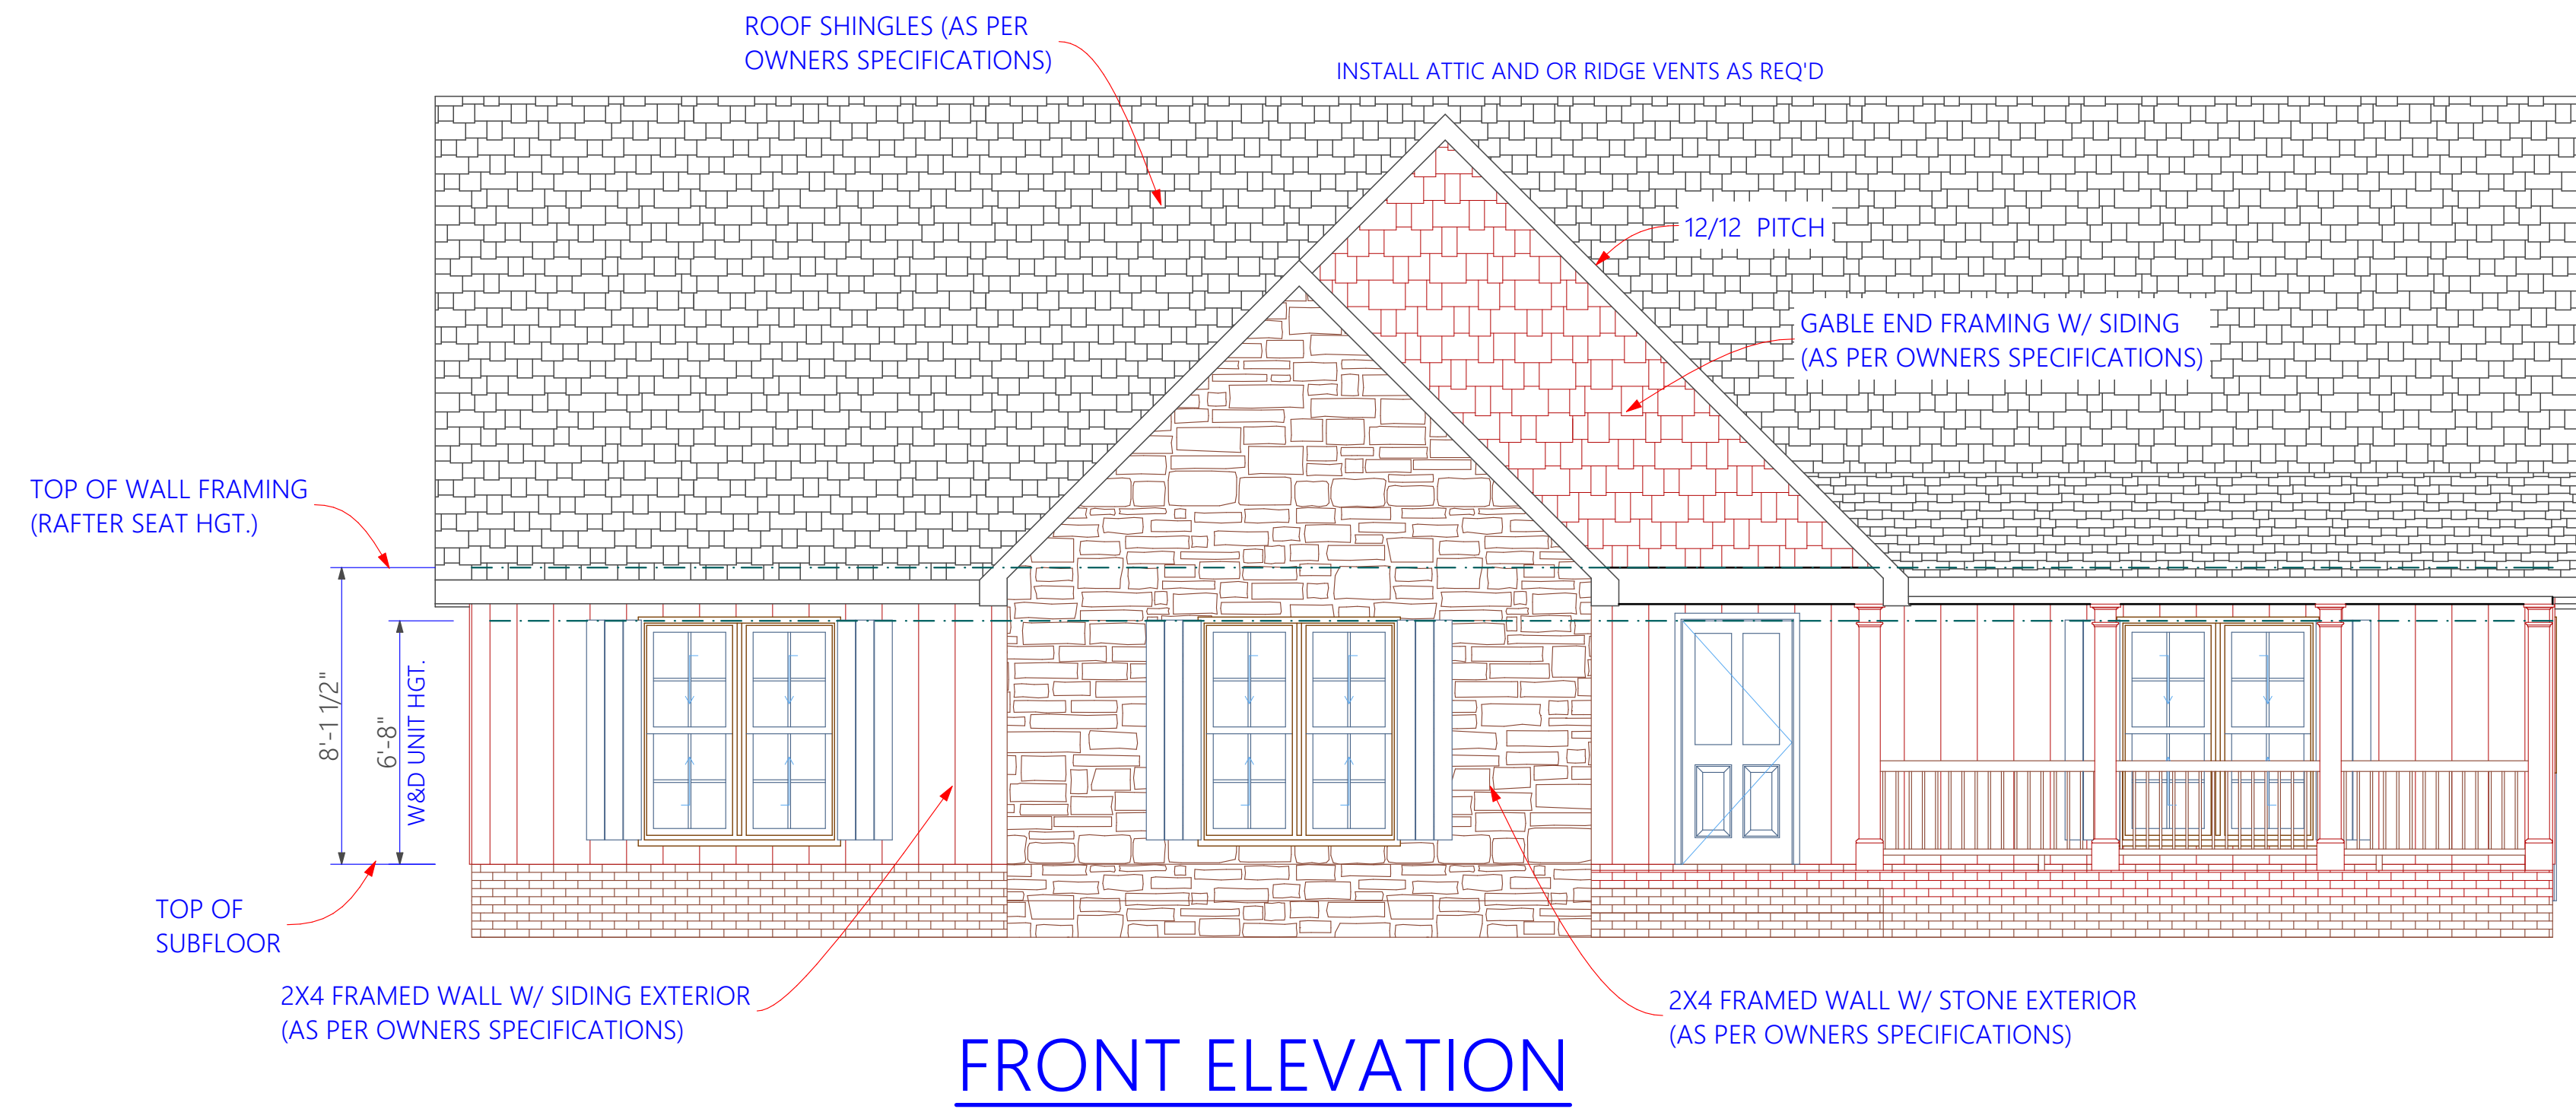

FRONT ELEVATION

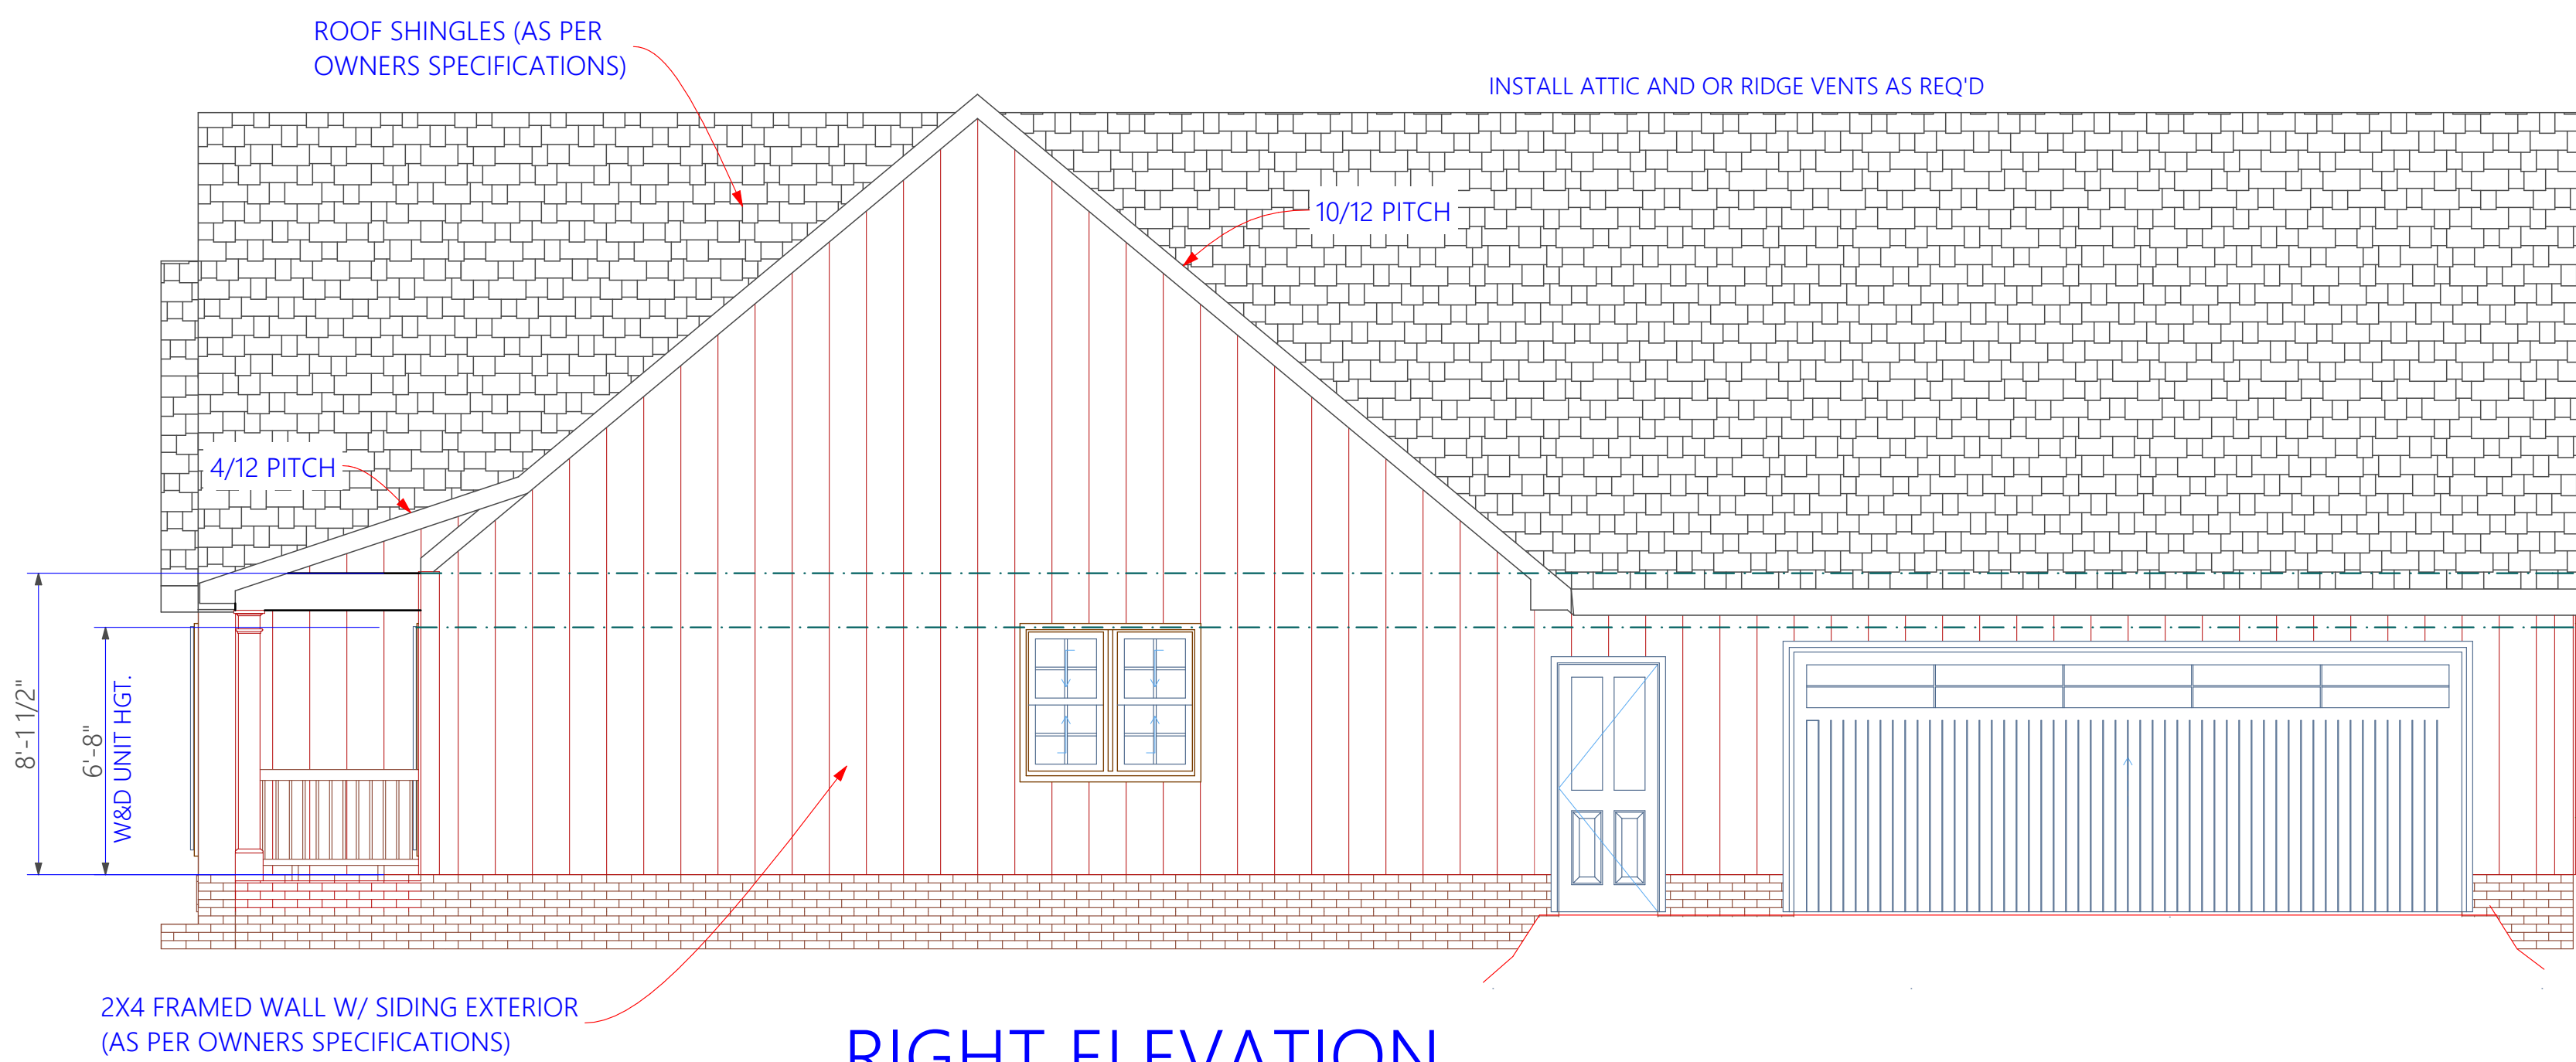

RIGHT ELEVATION


This set of plans was designed by a Residential Designer as per customers specifications. No construction detail are included. Plans are designed for customer and/or builder to use for general description, size and exterior appearance they were not designed to meet any specific building codes, ordinances or zoning restrictions. Plans are noted that Builder/Owner will be responsible for building home to meet the required specifications in their County/State.

Bledsoe W/ Bonus Room
Bledsoe Crossing
Modern Structures
 This set of plans was designed as per owners recommendations and is to be built as per owners and / or contractors specifications, contractor and / or owner shall verify all dimensions, details and drawings. Designer will not be liable for any errors after construction begins.


Revision ID	Issue Date	Issue Name

ELEVATIONS	
PROJECT NO:	#Pin
DATE:	2/12/2020
DRAWN BY:	Debbie Hall
DRAWING SCALE:	1/4" = 1'-0"

C:\Users\Debbie\Dropbox\BUILDERS\MODERN STRUCTURES\2018\Bledsoe Crossing\Bledsoe Bonus\Bledsoe Bonus\Bledsoe Bonus\1822 Bonus.pln

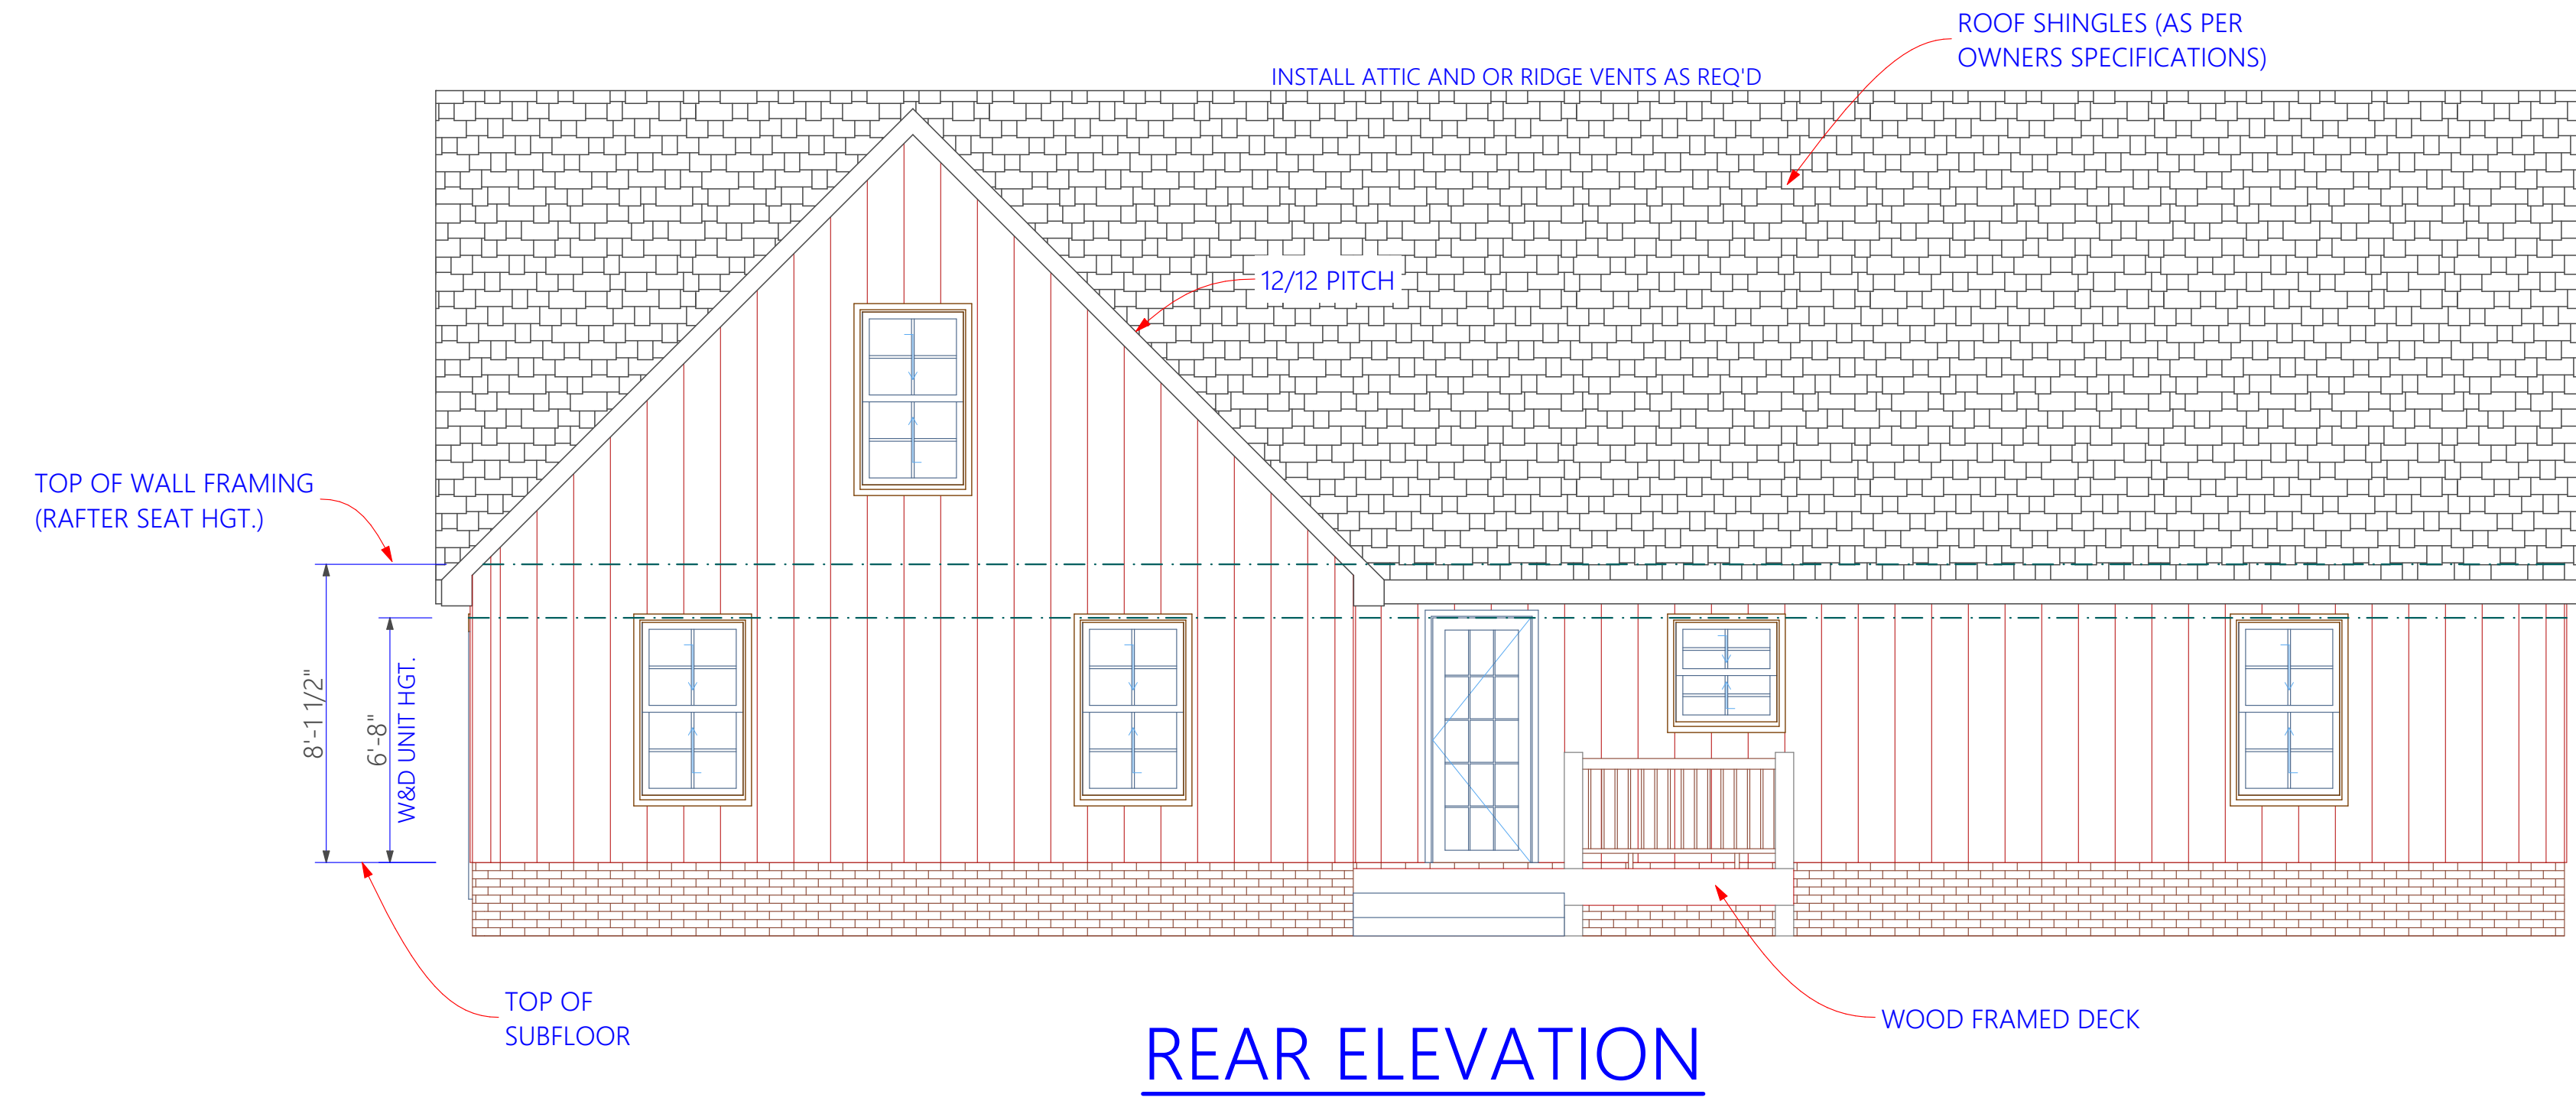

REAR ELEVATION

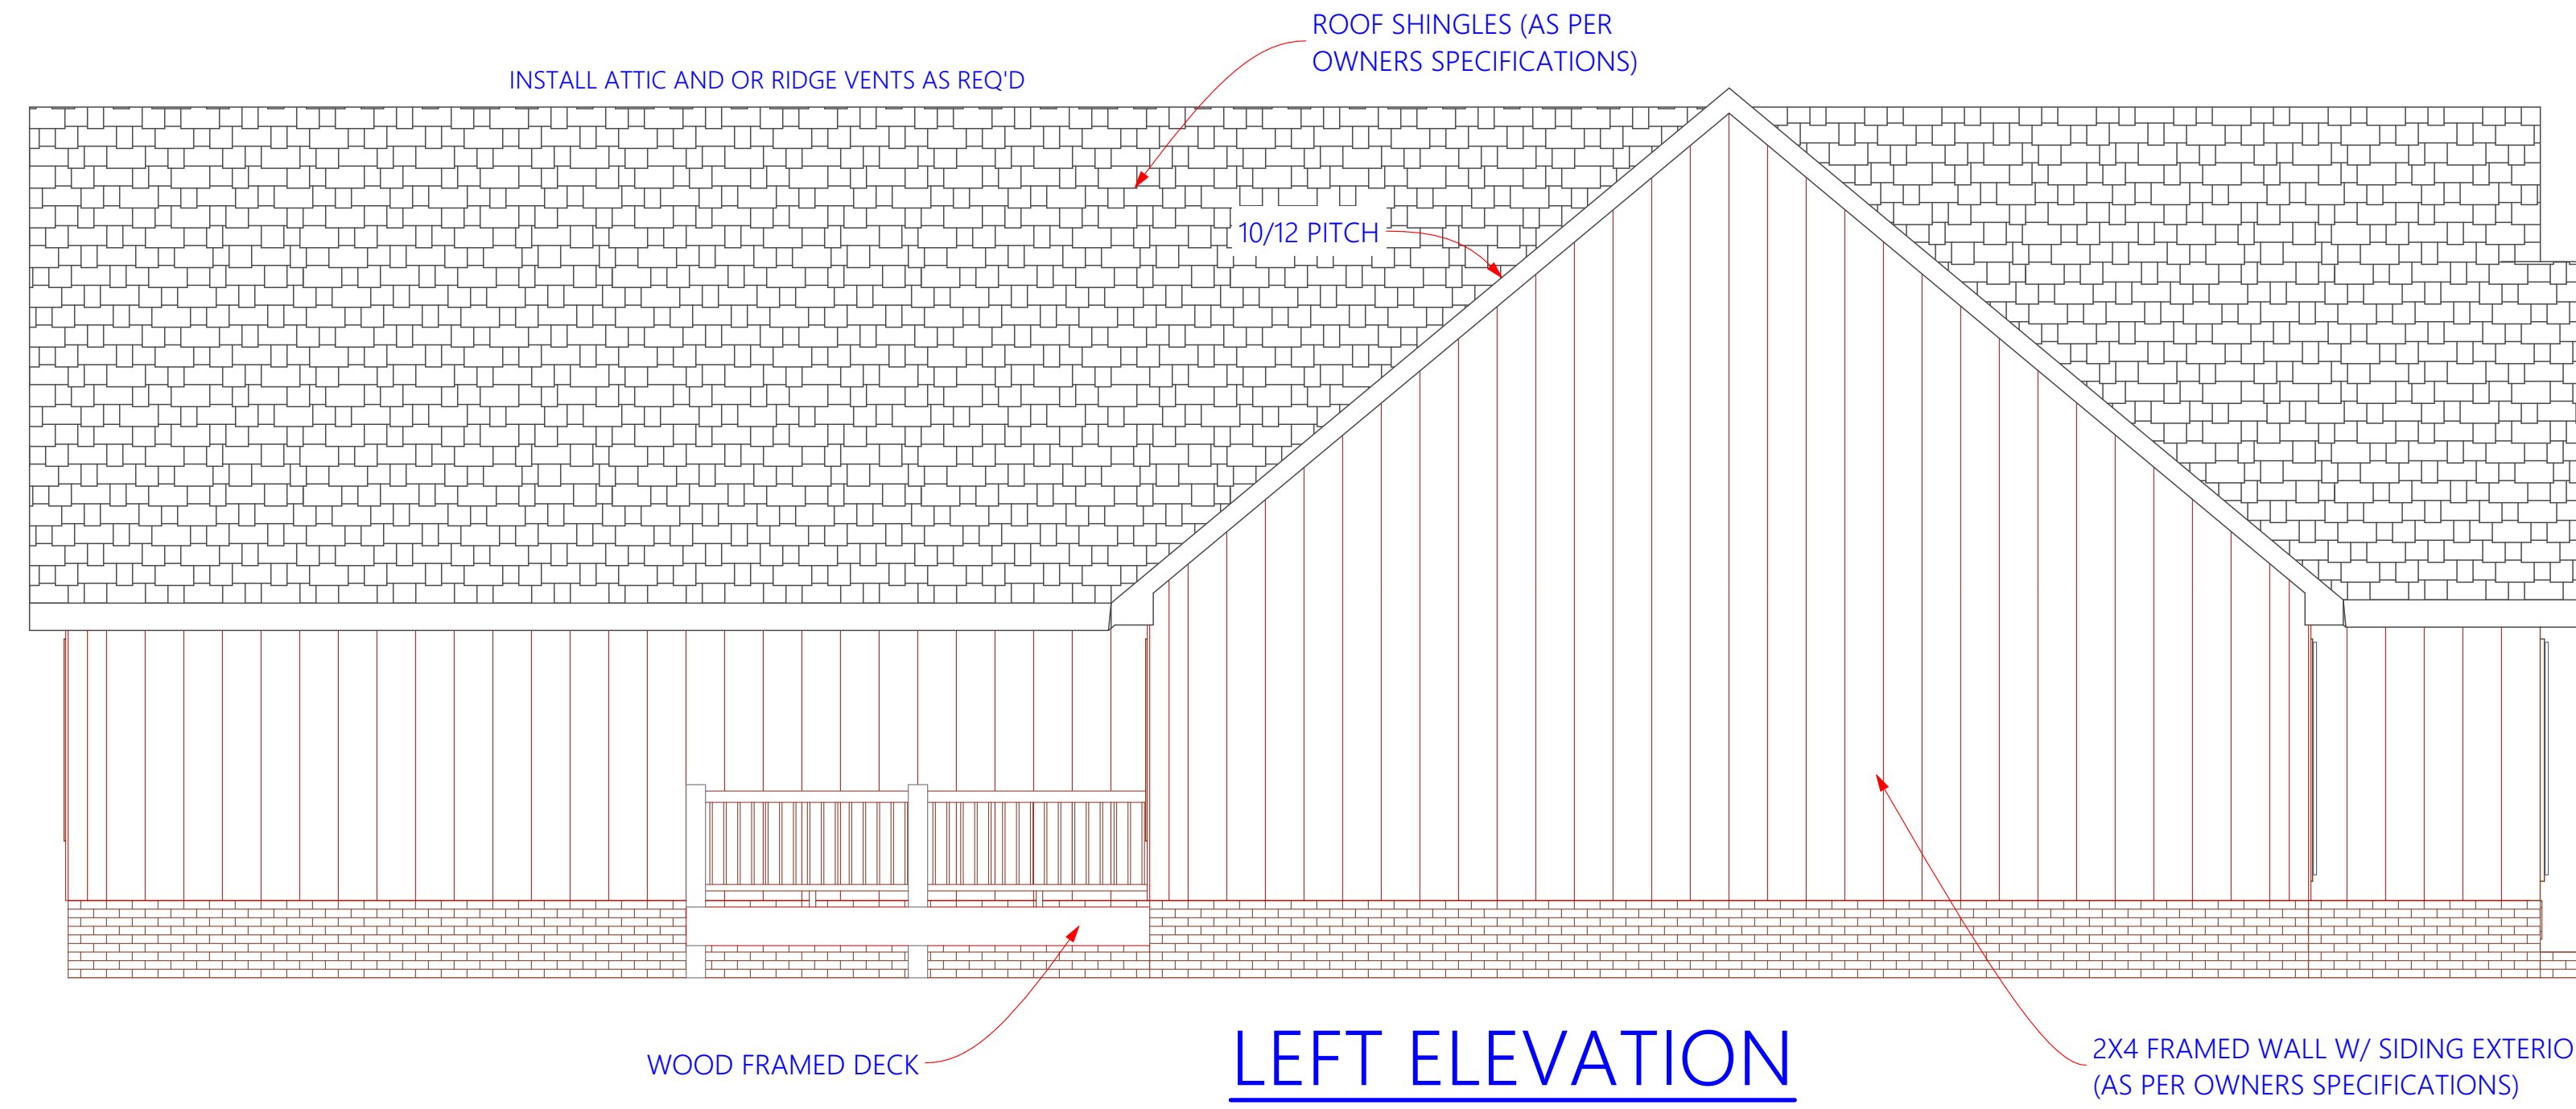

LEFT ELEVATION

Bledsoe W/ Bonus Room

**Bledsoe Crossing
Modern Structures**

This set of plans was designed as per owners recommendations and is to be built as per owners and / or contractors specifications. contractor and / or owner shall verify all dimensions, details and drawings. Designer will not be liable for any errors after construction begins.

Revision ID	Issue Date	Issue Name

ELEVATIONS

PROJECT NO: #Pin
DATE: 2/12/2020
DRAWN BY: Debbie Hall
DRAWING SCALE: 1/4" = 1'-0"

Visual Design

5882 Oak Grove Road Red Boiling Springs TN 37150

PHONE: 615-699-4663 EMAIL: visualdesign@nctc.com

This set of plans was designed by a Residential Designer as per customers specifications. No construction detail are included. Plans are designed for customer and/or builder to use for general description, size and exterior appearance they were not designed to meet any specific building codes, ordinances or zoning restrictions. Plans are noted that Builder/Owner will be responsible for building home to meet the required specifications in their County/State.