



COVER SHEET

SHEET TITLE:
 PROJECT NO: #P1n
 DATE: 2/12/2020
 DRAWN BY: Debbie Hall
 DRAWING SCALE: 1/4" = 1'-0"

A-1
 SHEET 1 OF 7


Revision ID	Issue Date	Issue Name

Wynnewood (Bonus Room)
 Bedsoc Crossing
 Modern Structures

This set of plans was designed as per owners recommendations and is to be built as per owners and / or contractors specifications. contractor and / or owner shall verify all dimensions, details and drawings. Designer will not be liable for any errors after construction begins.


This set of plans was designed by a Residential Designer as per customers specifications. No construction detail are included. Plans are designed for customer and/or builder to use for general description, size and exterior appearance they were not designed to meet any specific building codes, ordinances or zoning restrictions. Plans are noted that Builder/Owner will be responsible for building home to meet the required specifications in their County/State.

Visual Design
 5882 Oak Grove Road Red Boiling Springs TN 37150
PHONE: 615-699-4663 **EMAIL:** visualdesign@nctc.com

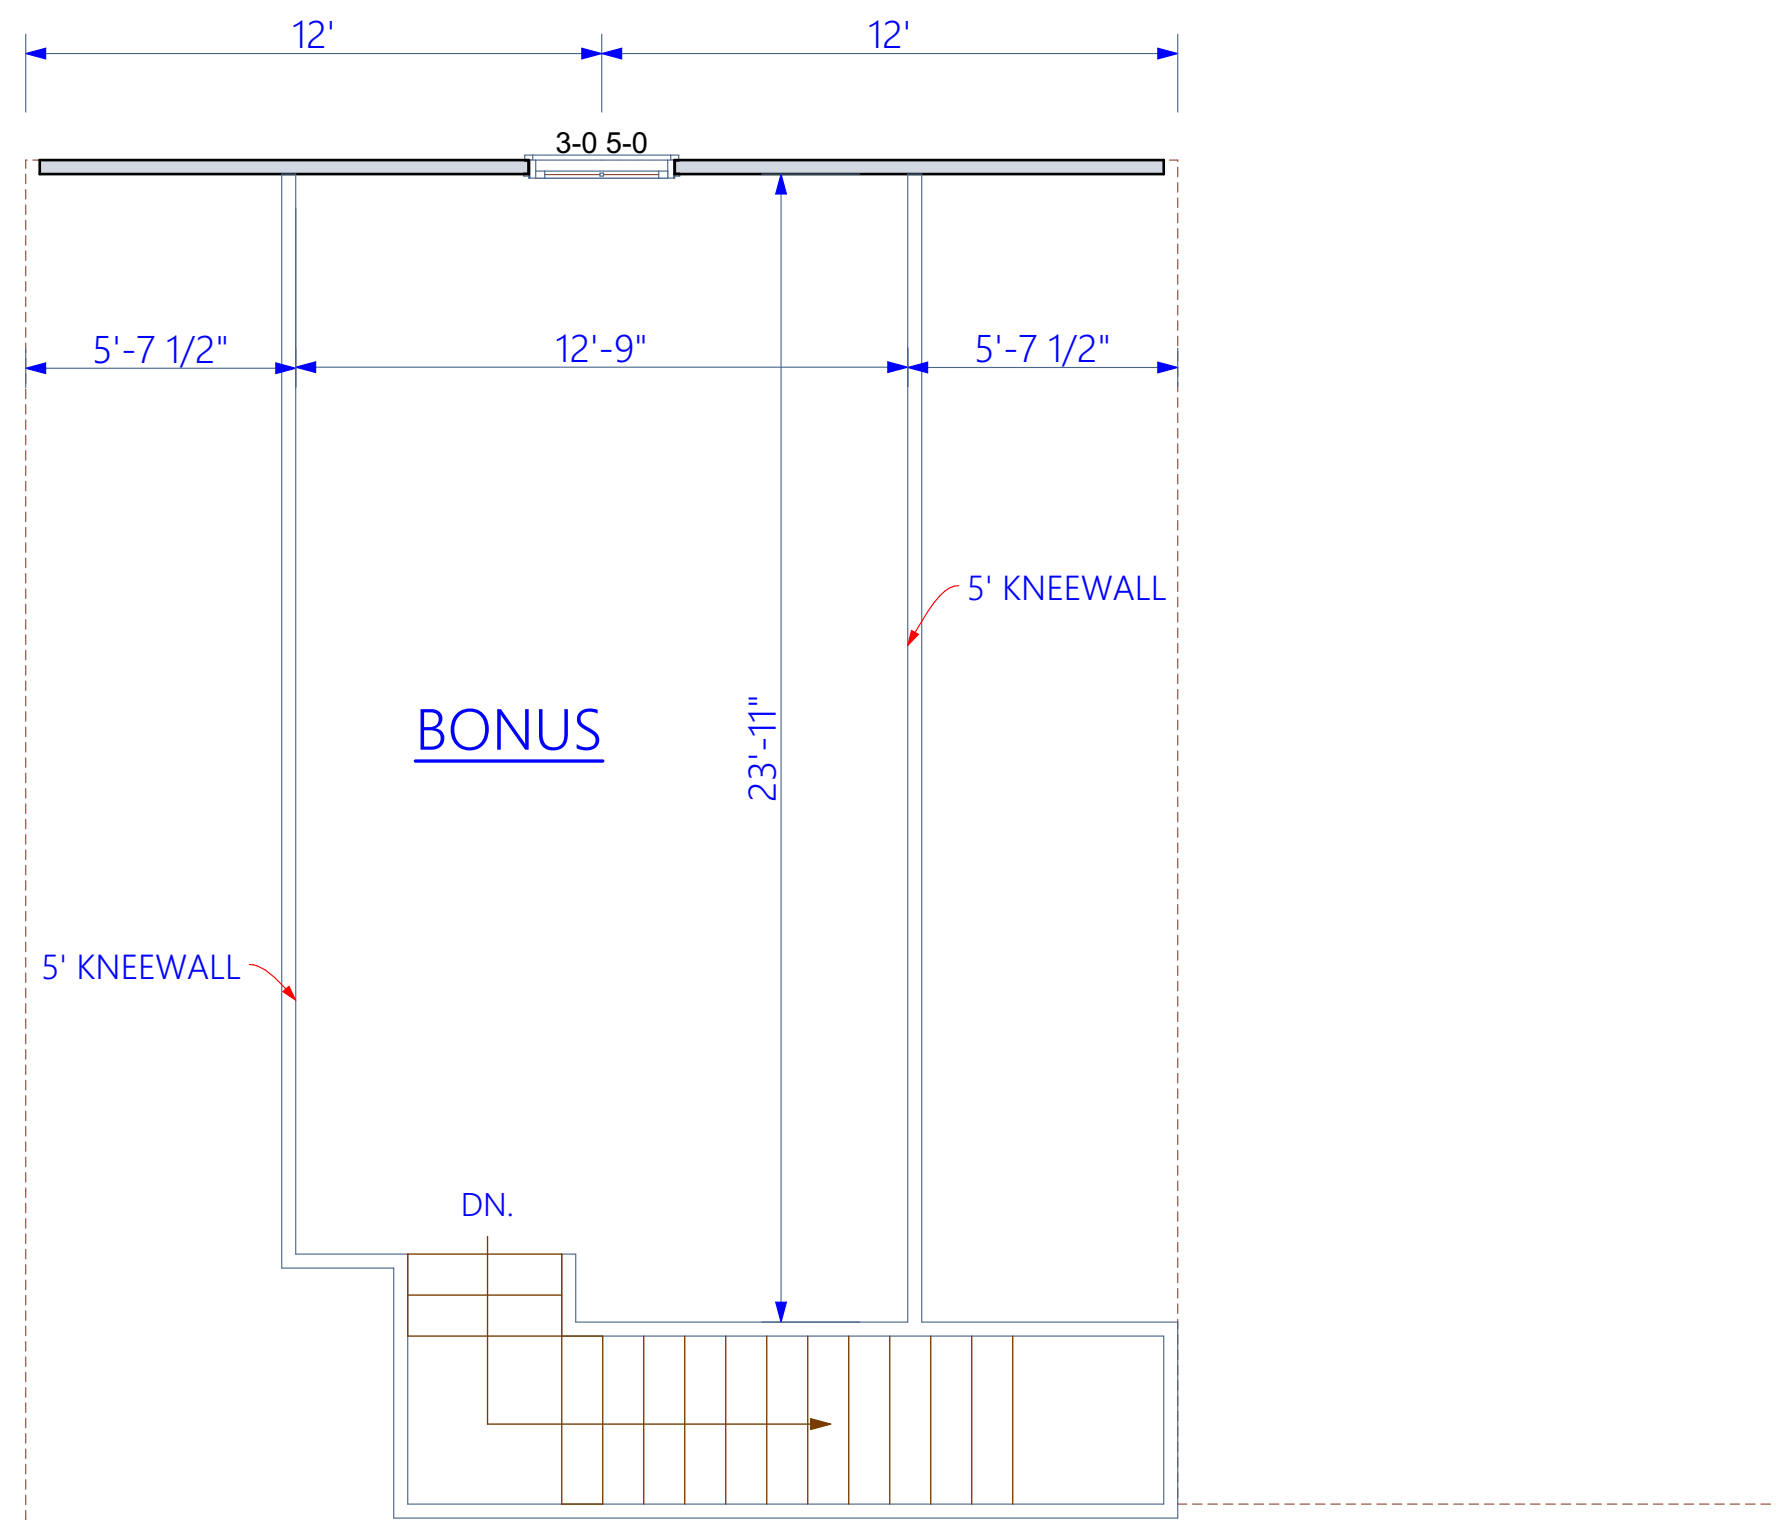

SECOND FLOOR PLAN

BONUS ROOM = 297 SQ. FT.

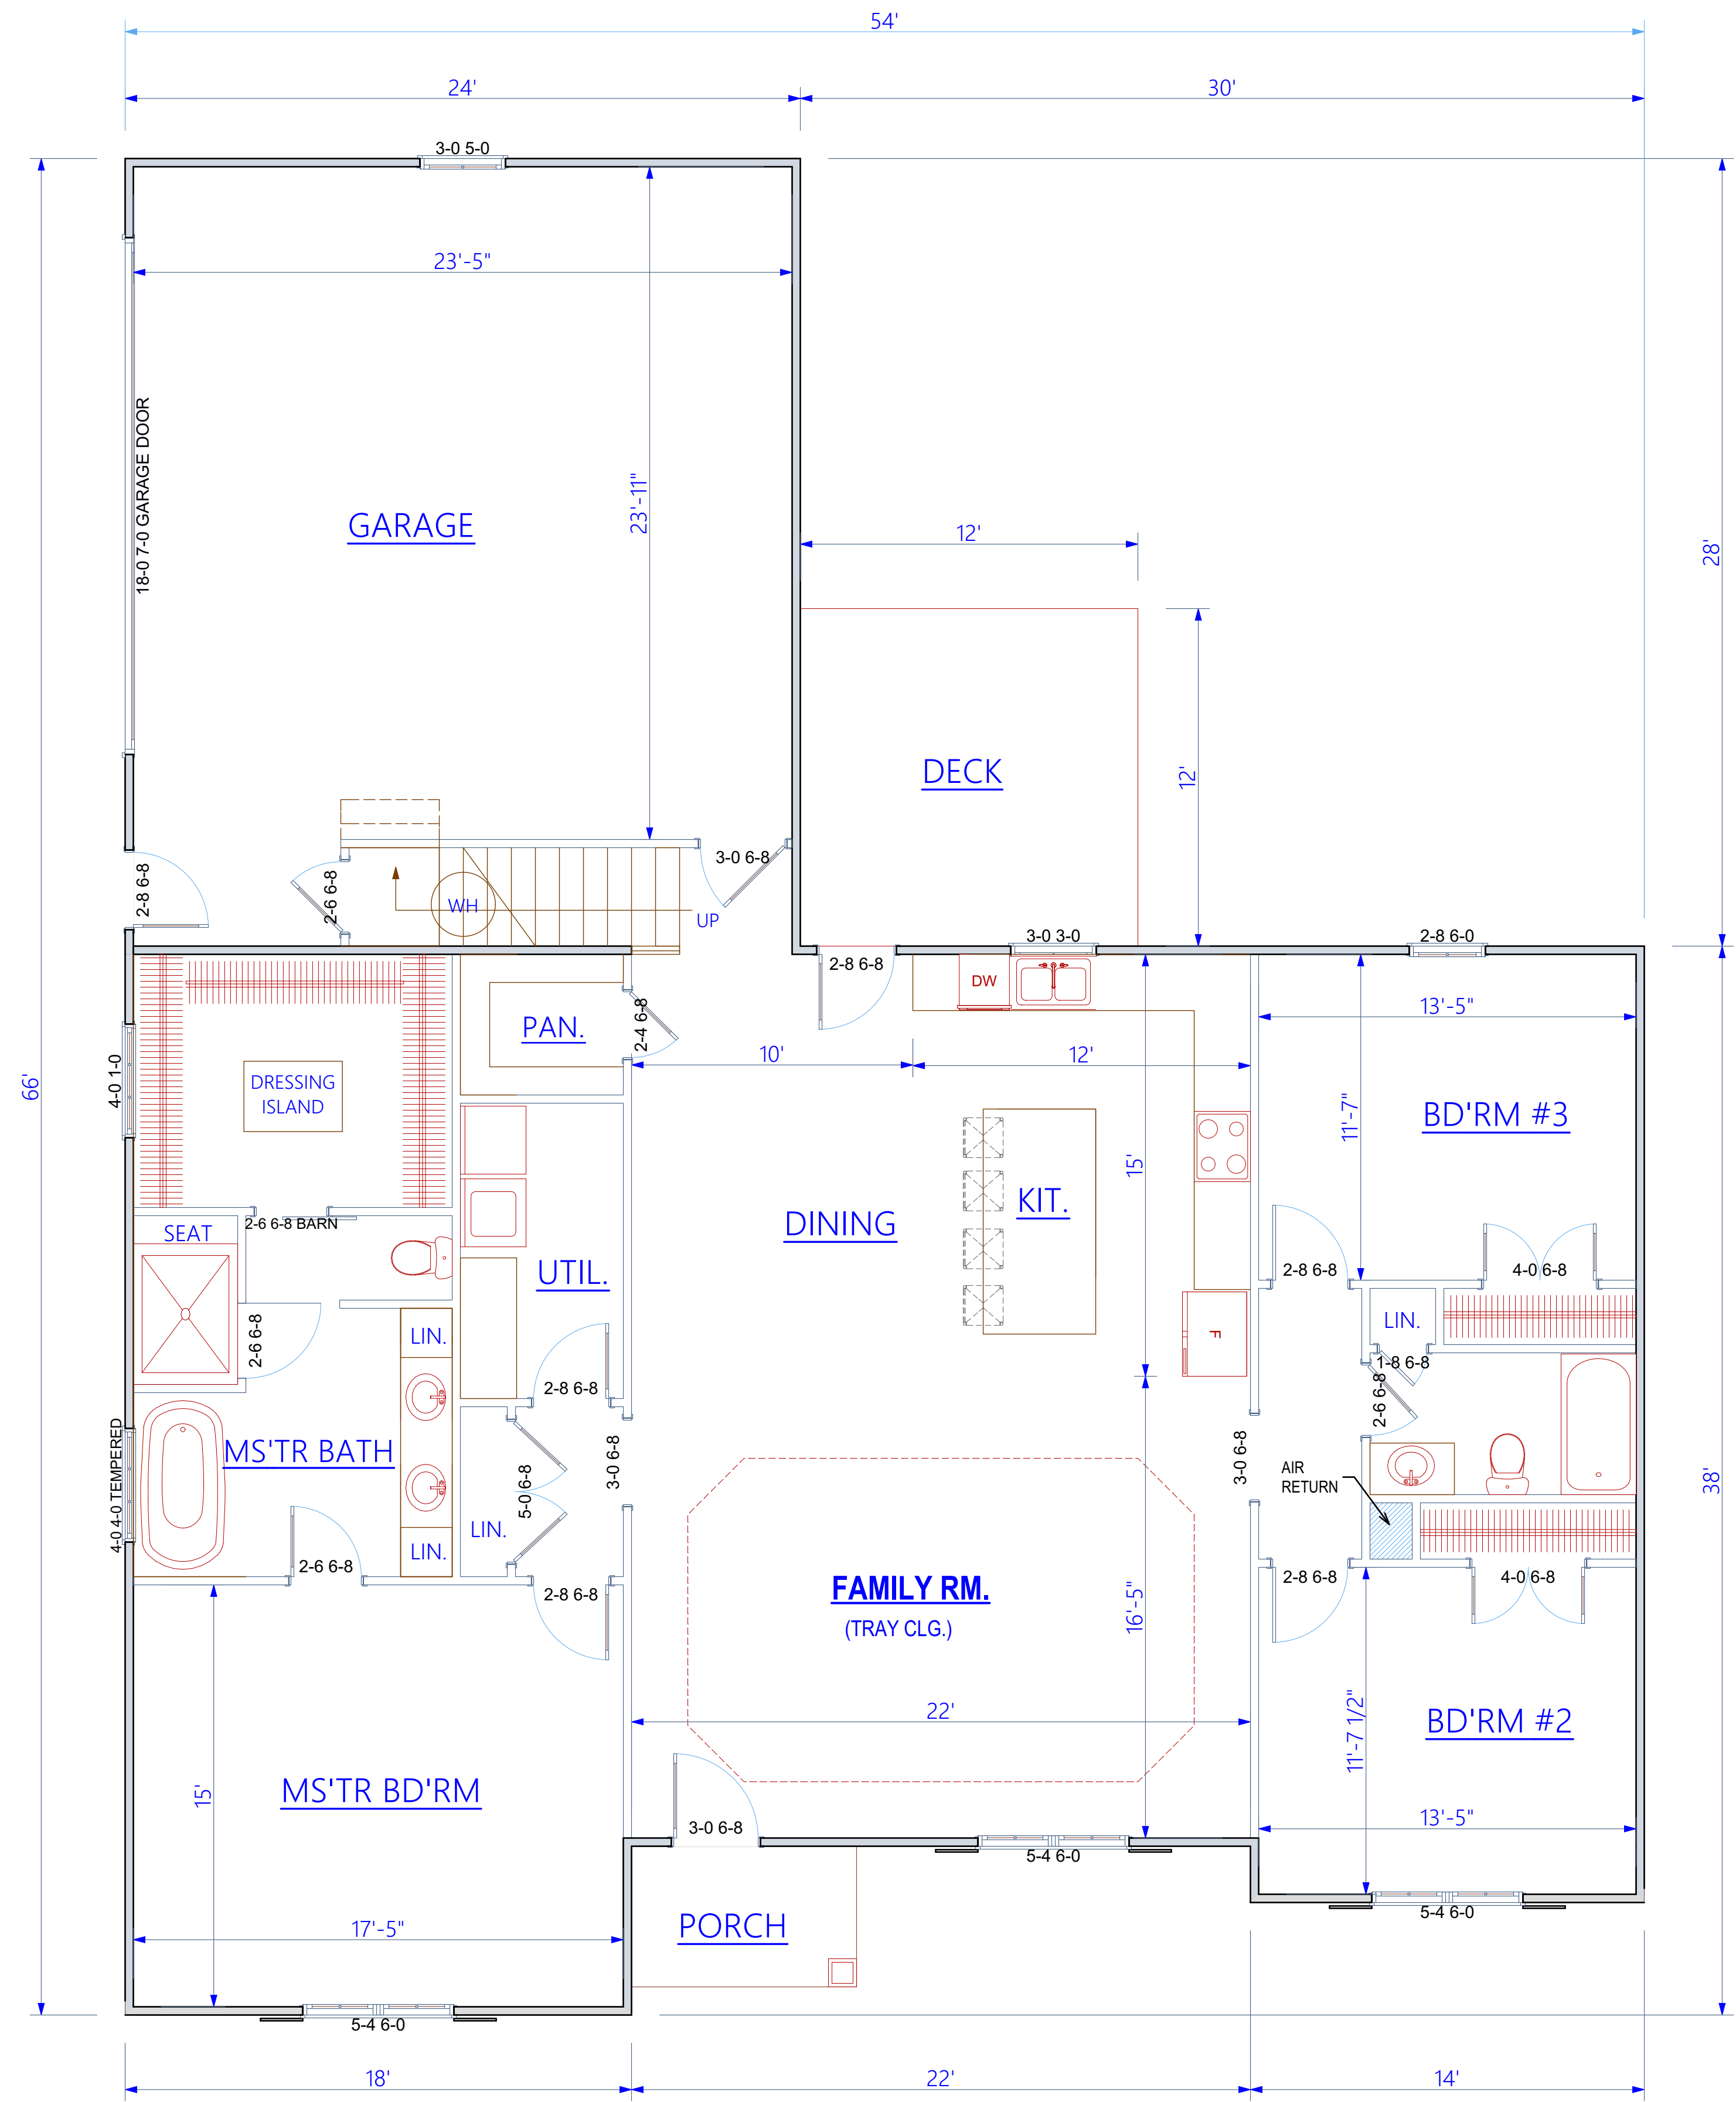

FIRST FLOOR PLAN

LIVING AREA = 1,864 SQ. FT.
GARAGE = 672 SQ. FT.

Wynewood (Bonus Room)

Bledsoe Crossing
Modern Structures

This set of plans was designed as per owners recommendations and is to be built as per owners and / or contractors specifications, contractor and / or owner shall verify all dimensions, details and drawings. Designer will not be liable for any errors after construction begins.

Revision ID	Issue Date	Issue Name

1st FLOOR PLAN

PROJECT NO:	#Pin
DATE:	2/12/2020
DRAWN BY:	Debbie Hall
DRAWING SCALE:	1/4" = 1'-0"

A-2

SHEET 2 OF 7

Visual Design

5882 Oak Grove Road Red Boiling Springs TN 37150

PHONE: 615-699-4663 EMAIL: visualdesign@nctc.com

This set of plans was designed by a Residential Designer as per customers specifications. No construction detail are included. Plans are designed for customer and/or builder to use for general description, size and exterior appearance they were not designed to meet any specific building codes, ordinances or zoning restrictions. Plans are noted that Builder/Owner will be responsible for building home to meet the required specifications in their County/State.

This set of plans was designed as per owners recommendations and is to be built as per owners and / or contractors specifications, contractor and / or owner shall verify all dimensions, details and drawings. Designer will not be liable for any errors after construction begins.

Revision ID	Issue Date	Issue Name


1st FLOOR PLAN

PROJECT NO:	#Pin
DATE:	2/12/2020
DRAWN BY:	Debbie Hall
DRAWING SCALE:	1/4" = 1'-0"


A-2

SHEET 2 OF 7

SHEET 2 OF 7

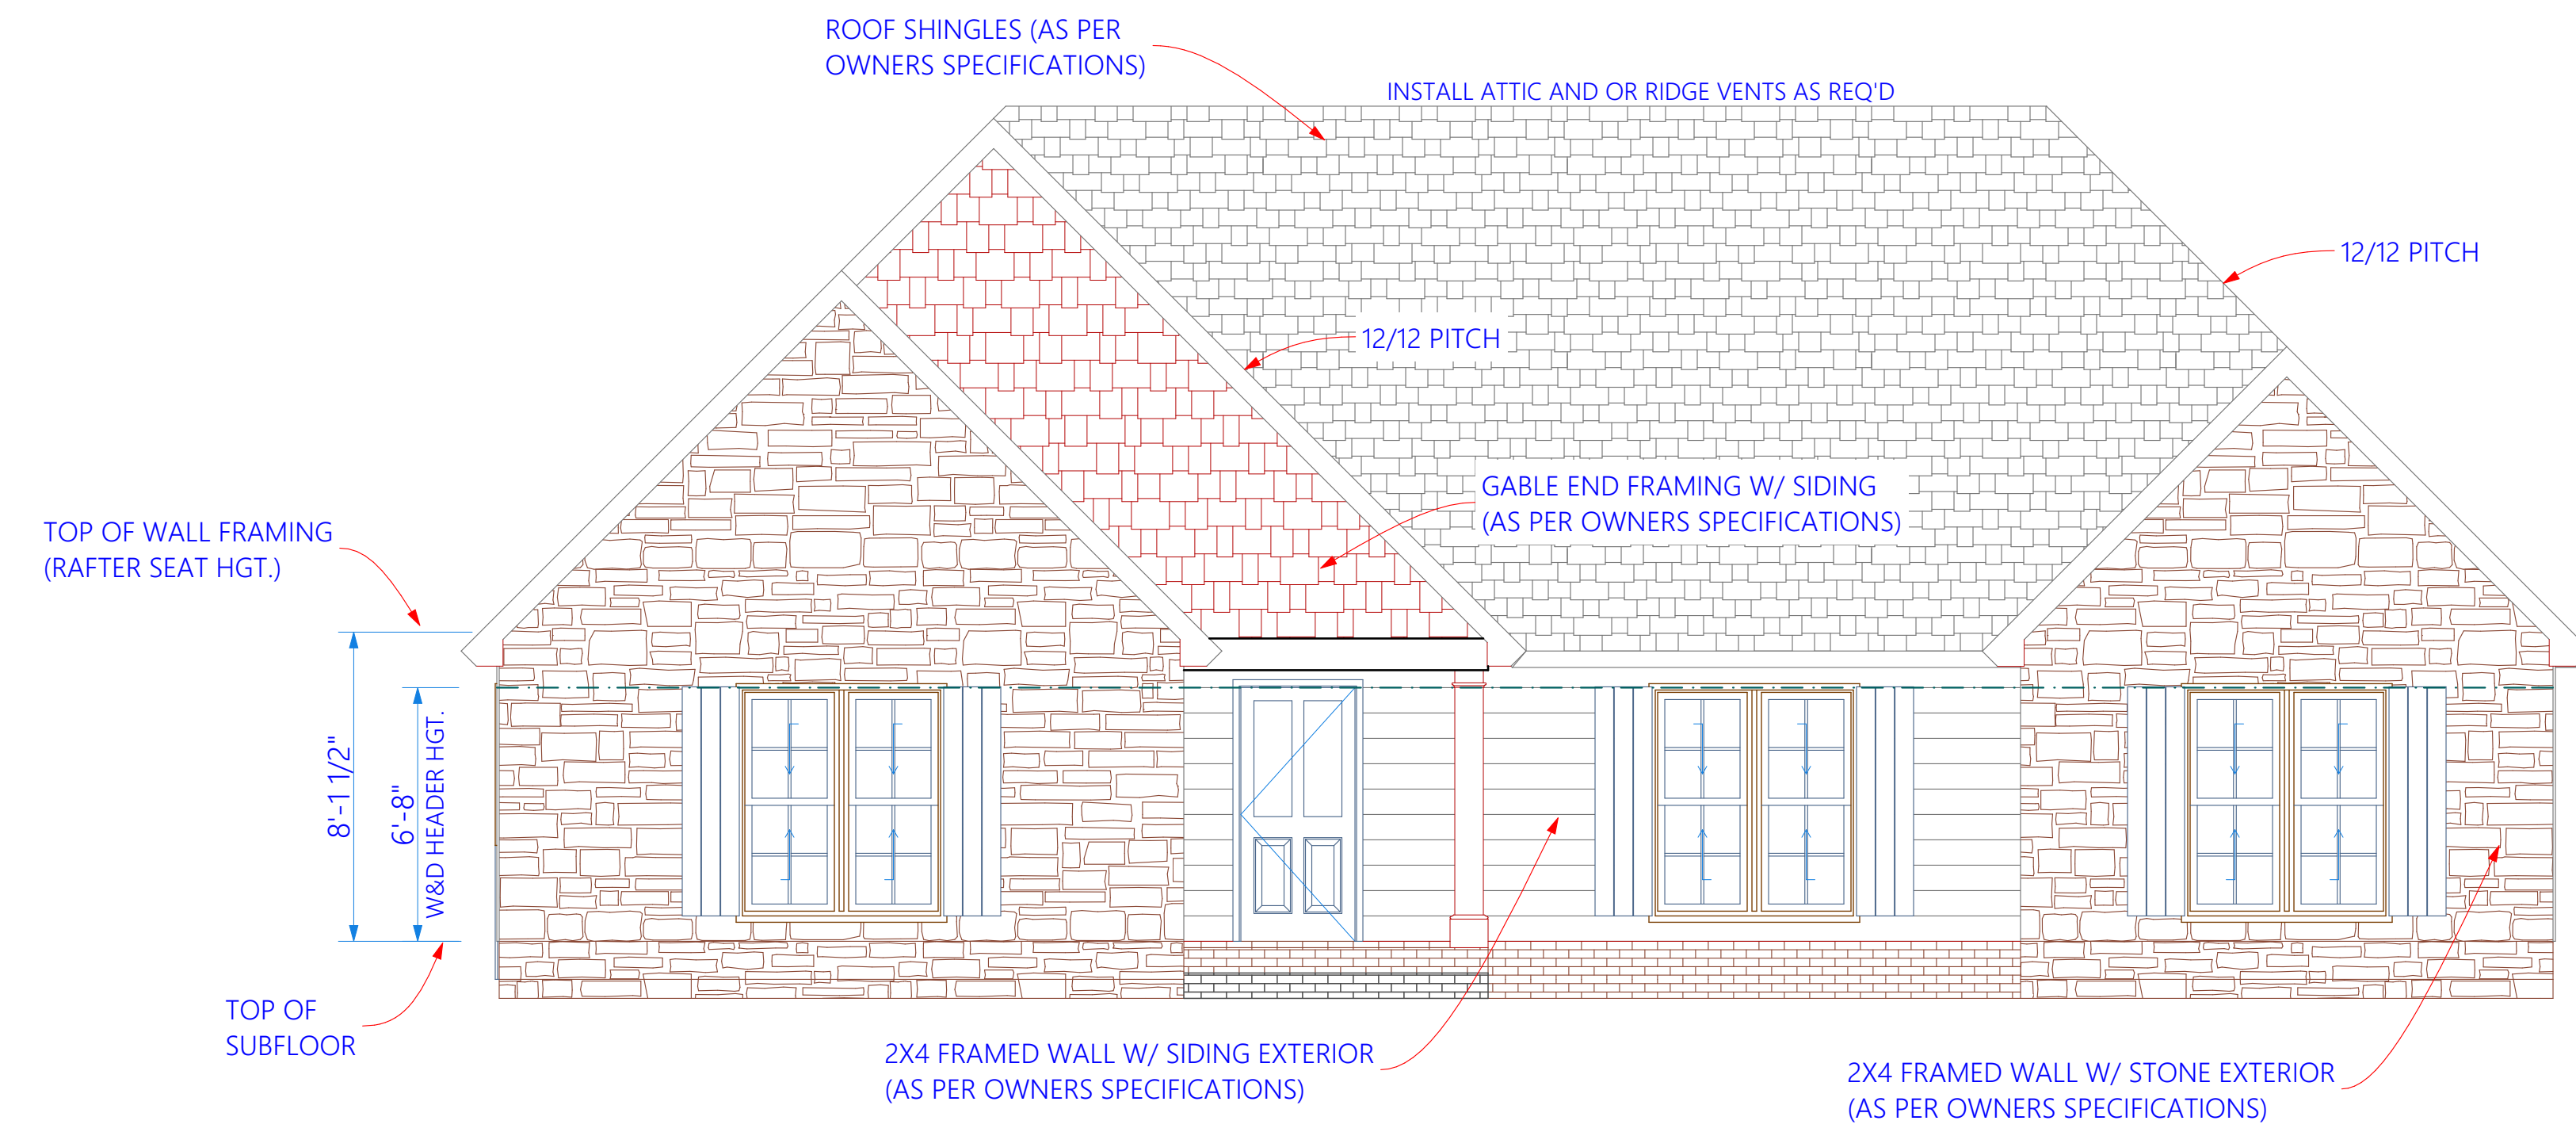

FRONT ELEVATION

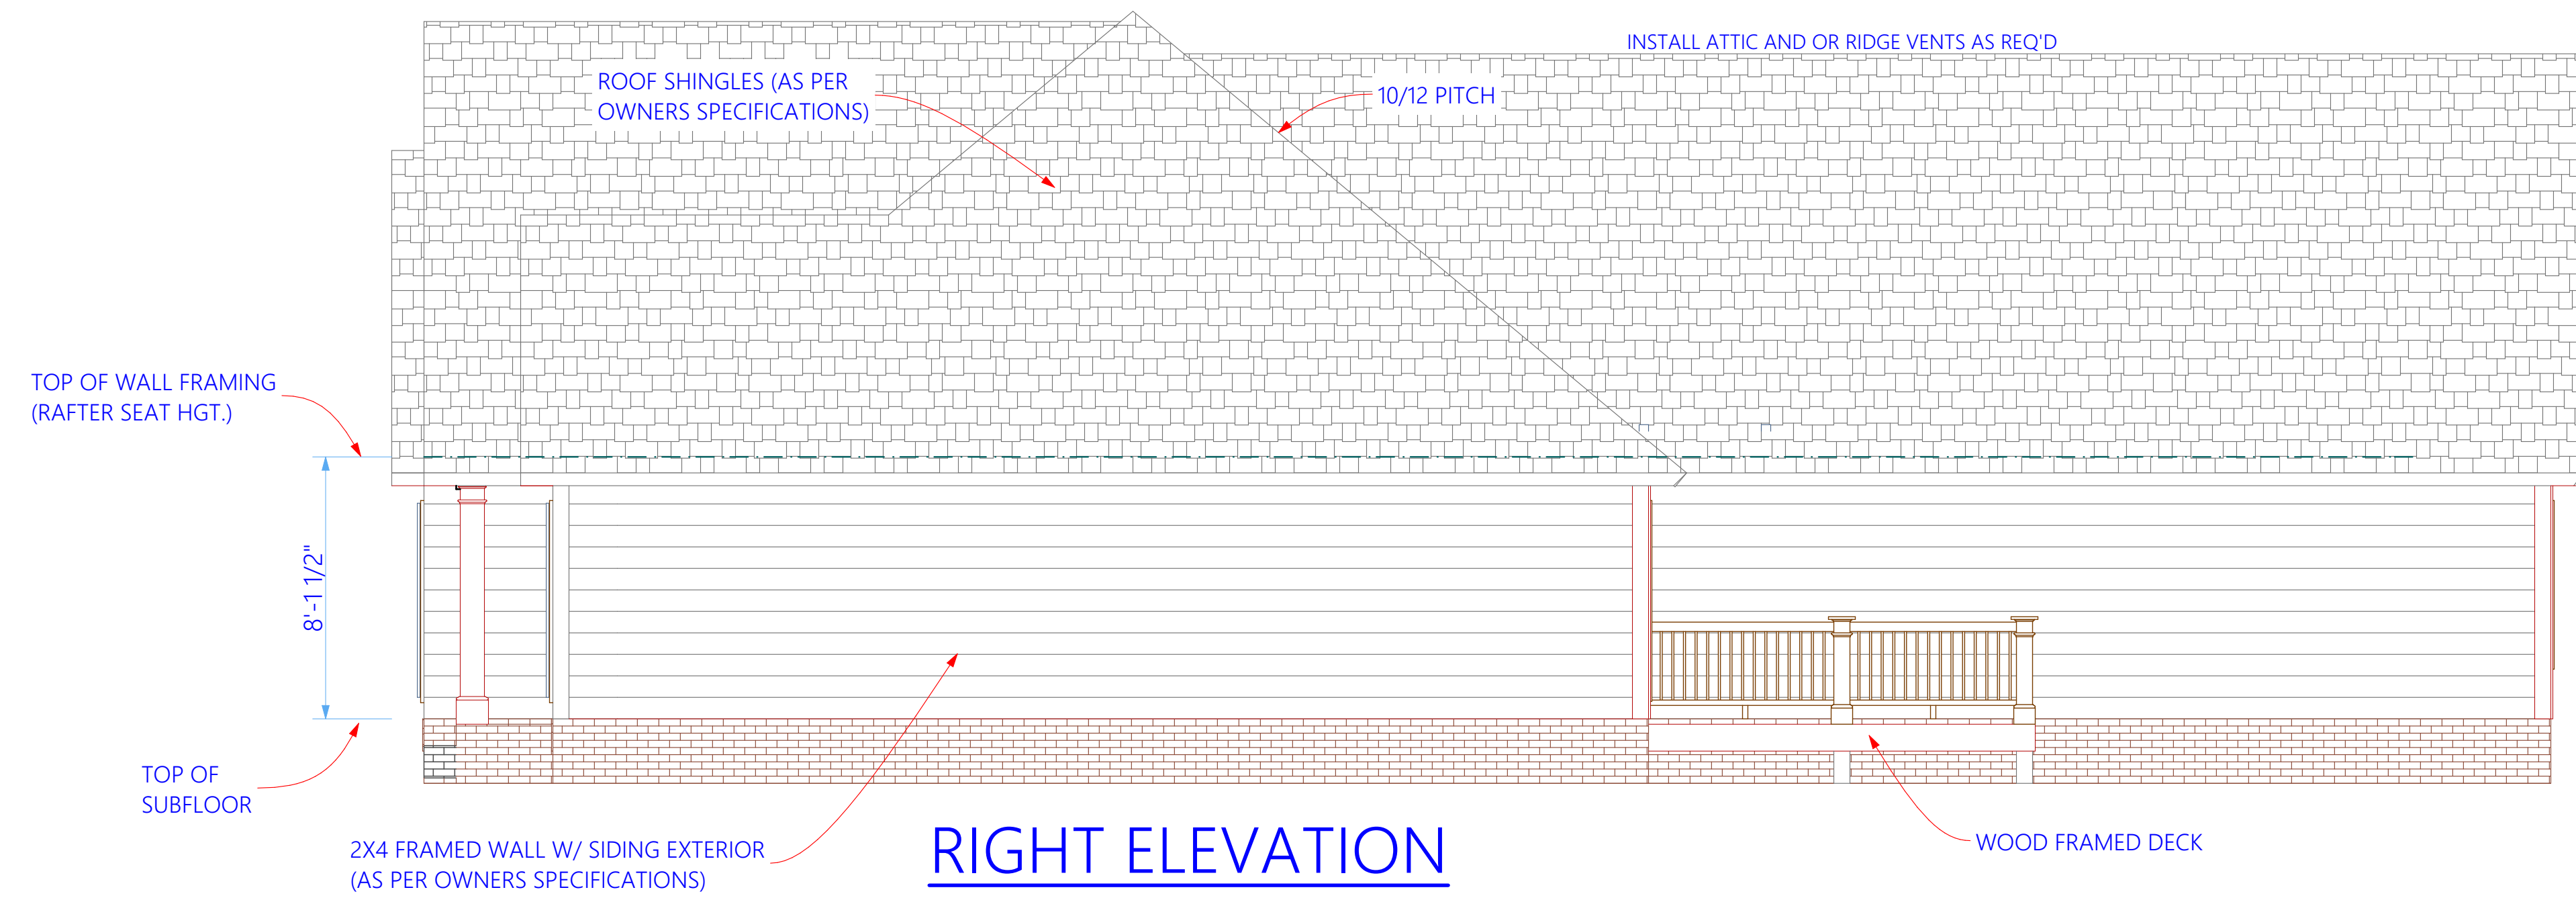

RIGHT ELEVATION

Wynnewood (Bonus Room)

**Bledsoe Crossing
Modern Structures**

Revision ID	Issue Date	Issue Name


ELEVATIONS

PROJECT NO: #P1n
DATE: 2/12/2020
DRAWN BY: Debbie Hall
DRAWING SCALE: 1/4" = 1'-0"


This set of plans was designed by a Residential Designer as per customers specifications. No construction details are included. Plans are designed for customer and/or builder to use for general description, size and exterior appearance they were not designed to meet any specific building codes, ordinances or zoning restrictions. Plans are noted that Builder/Owner will be responsible for building home to meet the required specifications in their County/State.

This set of plans was designed as per owners recommendations and is to be built as per owners and / or contractors specifications, contractor and / or owner shall verify all dimensions, details and drawings. Designer will not be liable for any errors after construction begins.

C:\Users\Debbie\Dropbox\BUILDERS\MODERN STRUCTURES\2018\Bledsoe Crossing\Wynnewood\Wynnewood Bonus.pln

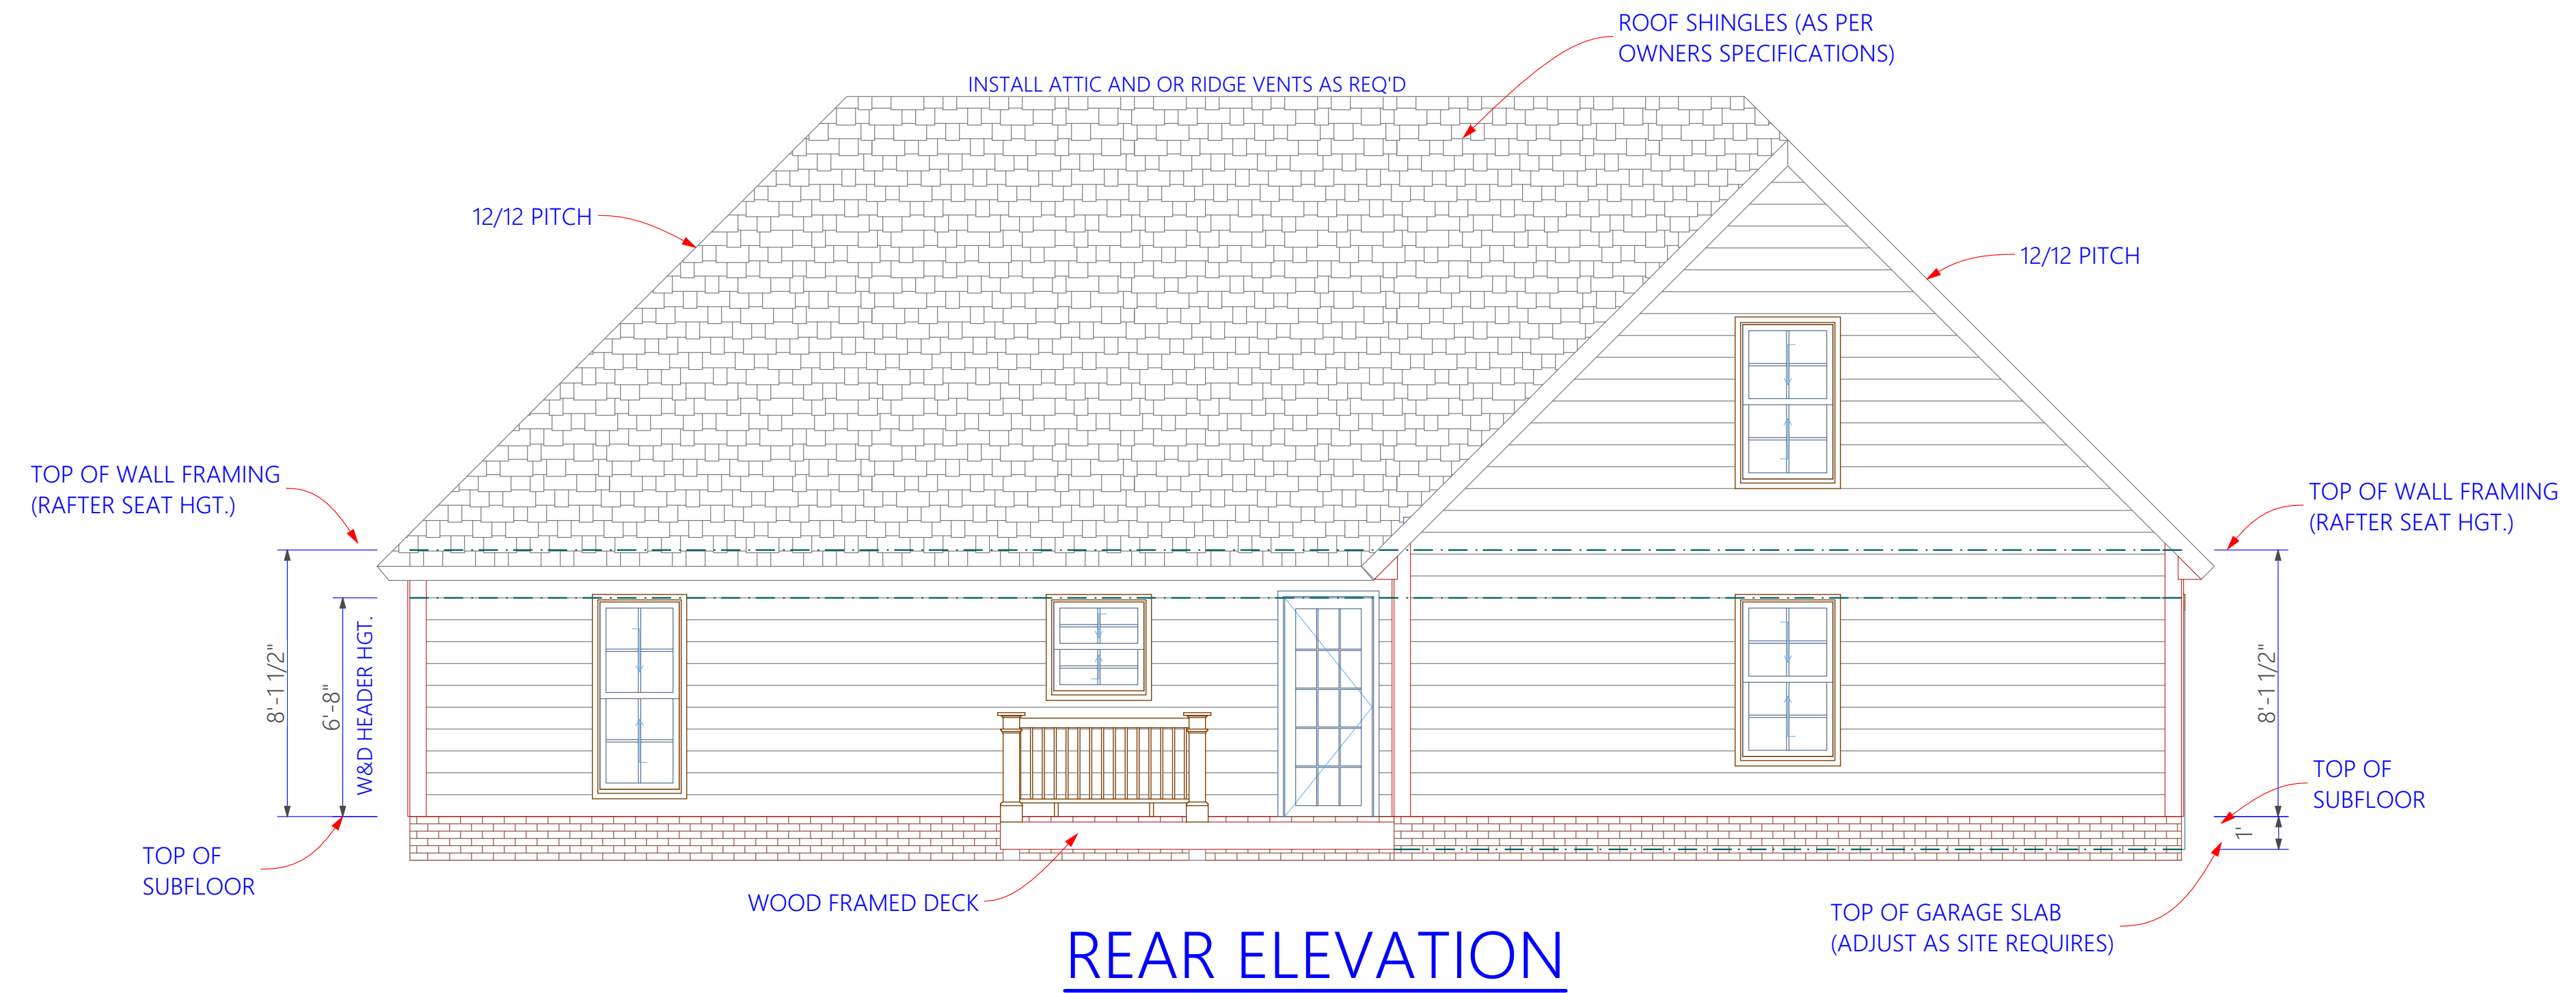

REAR ELEVATION

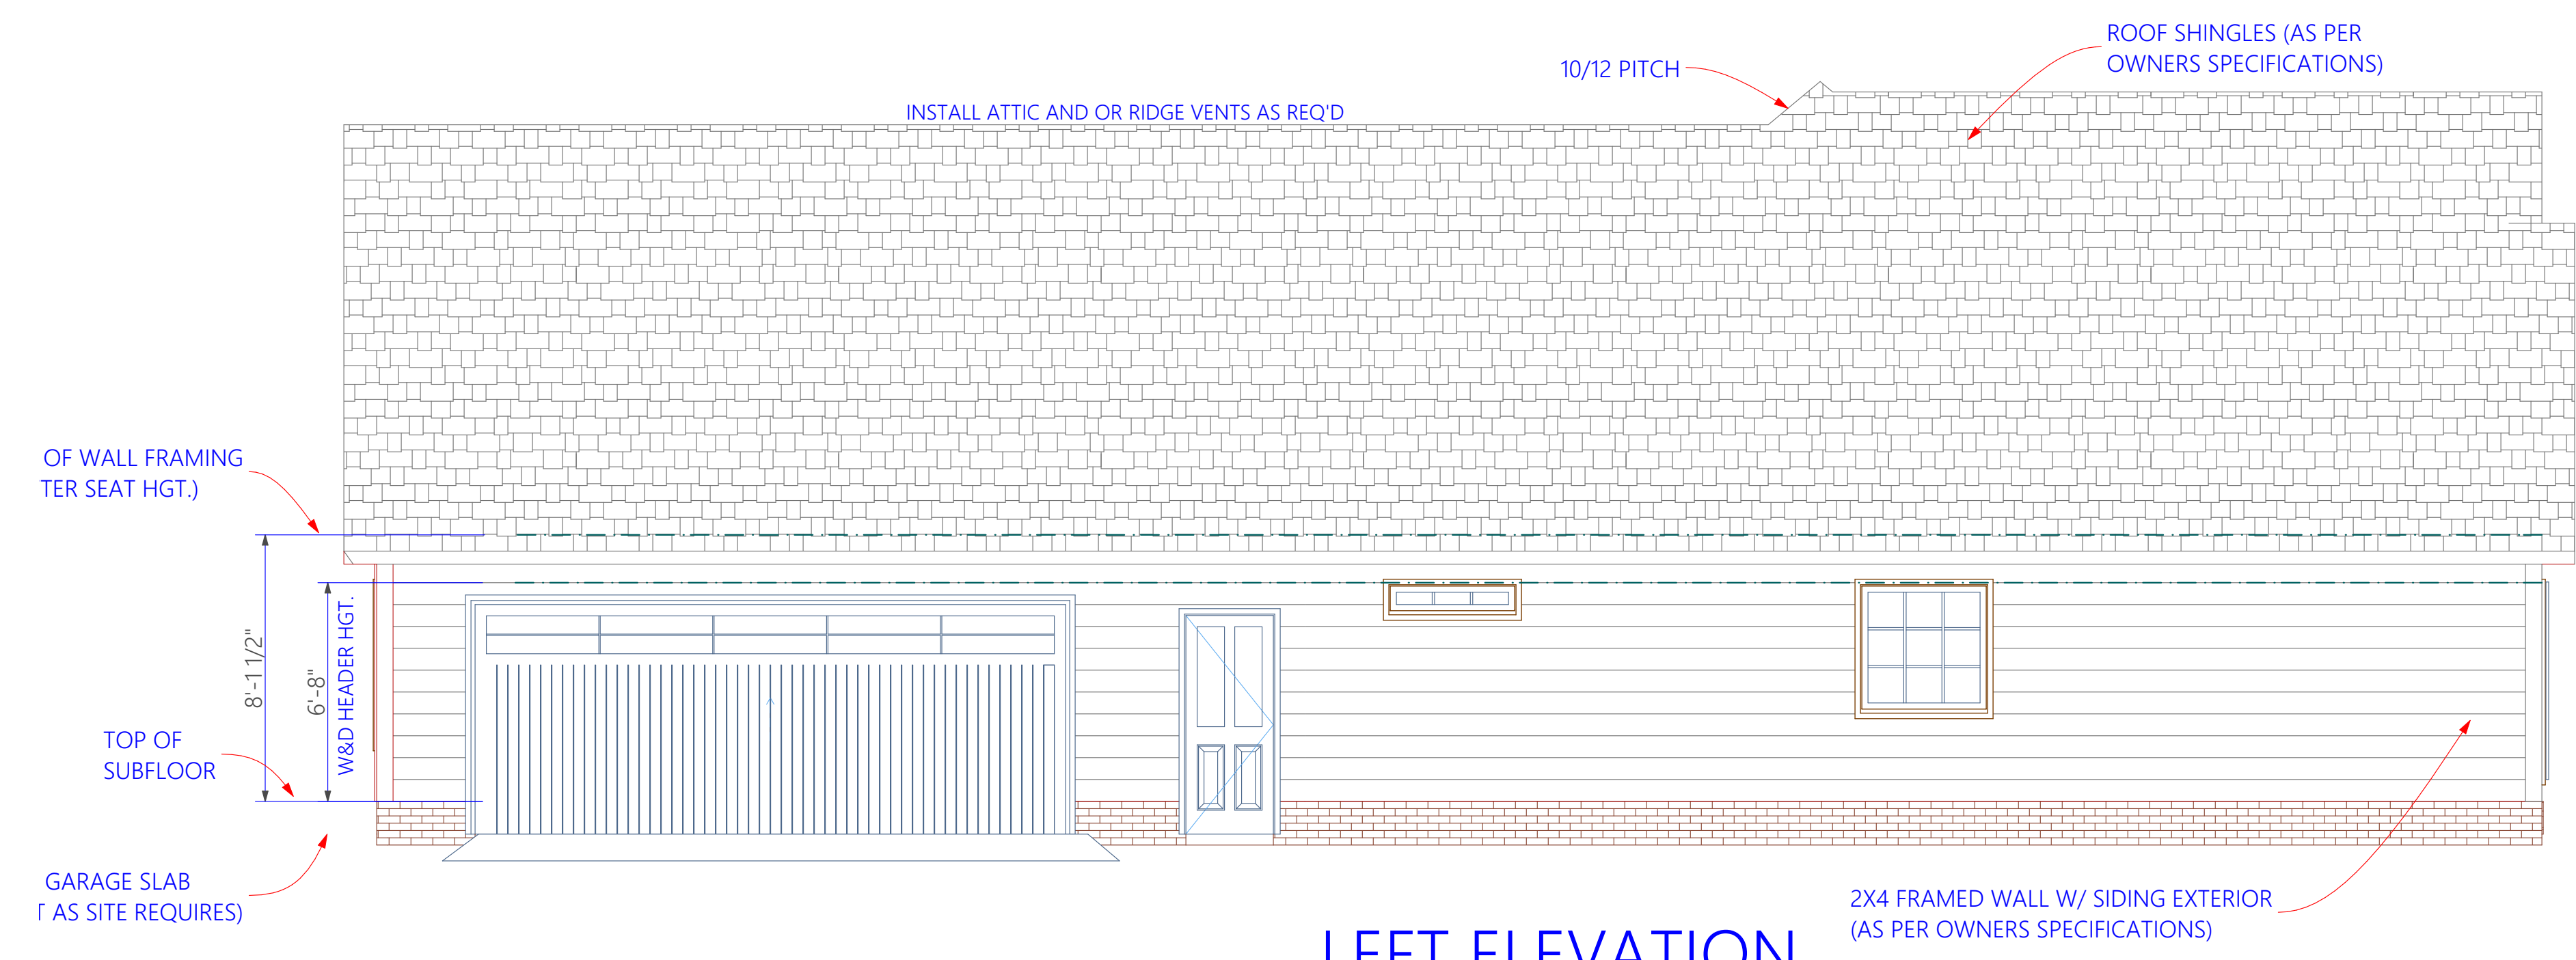

LEFT ELEVATION

Wynnewood (Bonus Room)

**Bledsoe Crossing
Modern Structures**

This set of plans was designed as per owners recommendations and is to be built as per owners and / or contractors specifications, contractor and / or owner shall verify all dimensions, details and drawings. Designer will not be liable for any errors after construction begins.

Revision ID	Issue Date	Issue Name

ELEVATIONS

PROJECT NO: #Pln
DATE: 2/12/2020
DRAWN BY: Debbie Hall
DRAWING SCALE: 1/4" = 1'-0"

This set of plans was designed by a Residential Designer as per customers specifications. No construction detail are included. Plans are designed for customer and/or builder to use for general description, size and exterior appearance they were not designed to meet any specific building codes, ordinances or zoning restrictions. Plans are noted that Builder/Owner will be responsible for building home to meet the required specifications in their County/State.